


PROJECT NAME:	ST. JOSEPH CO. SECTION CORNER REMONUMENTATION	JOB NUMBER: 2002013	STATION NO. 440
			STATION NAME:

DEGREES, MINUTES & SECONDS LATITUDE (NORTH)	LONGITUDE (WEST)	STATE PLANE COORDINATE SYSTEM NORTH AMERICAN DATUM OF 1983 (FEET)
		NORTH: 2322004.904 EAST: 149099.348

HARRISON MONUMENT FOUND FLUSH IN MAYFLOWER ROAD. IT IS A COMMON QUARTER CORNER FOR SECTIONS 29 & 32 TOWNSHIP 37 NORTH, RANGE 2 EAST.	CONVERGENCE:
	SCALE FACTOR:
	ELEVATION FACTOR: 761.61

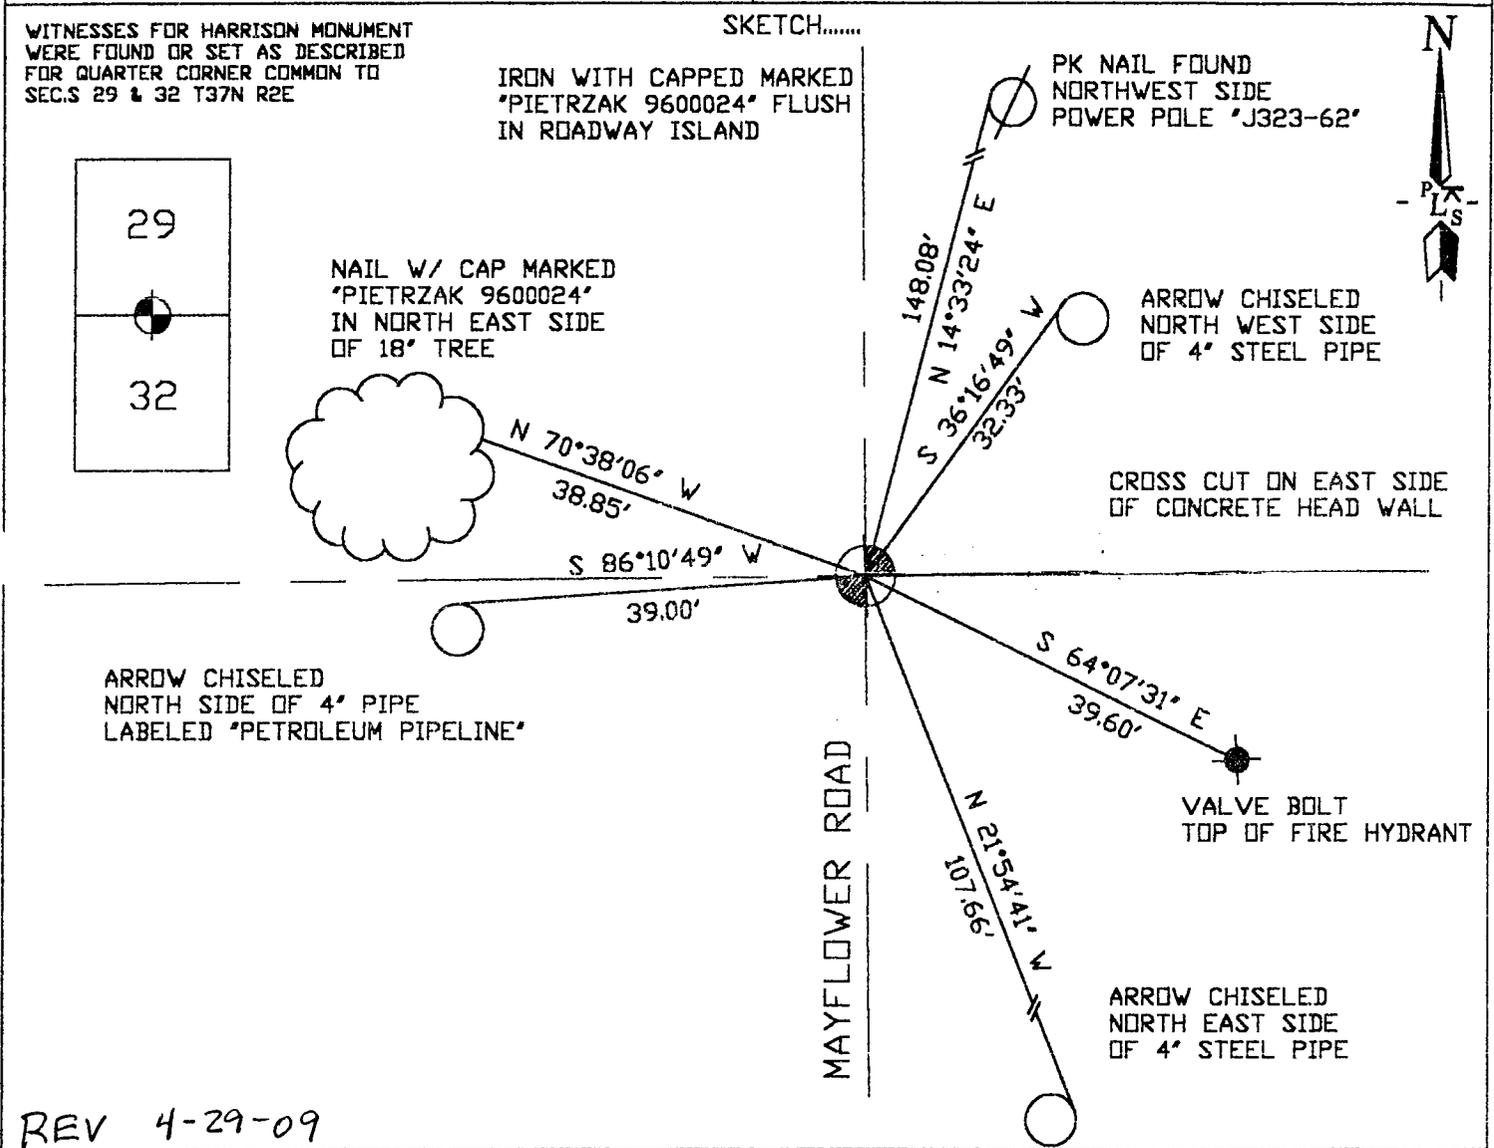

REV 4-29-09

STATE: INDIANA ZONE: EAST
DATE: SEPTEMBER 9, 2002

NOTE: STATE PLANE COORDS LISTED ABOVE WERE OBTAINED FROM CONVENTIONAL TRAVERSE ROTATED AND SCALED RELATIVE TO ST. JOSEPH CO. GPS POINTS 52 AND 1068

PIETRZAK LAND SURVEYING, INC.
24891 KERN ROAD
SOUTH BEND, IN 46610
(574) 289-4037 FAX: (574) 289-4037