


PROJECT NAME: ST. JOSEPH CO. SECTION CORNER REMONUMENTATION	JOB NUMBER: 2002013	STATION NO. 472
		STATION NAME:

DEGREES, MINUTES & SECONDS LATITUDE _____ LONGITUDE _____ (NORTH) (WEST)	STATE PLANE COORDINATE SYSTEM NORTH AMERICAN DATUM OF 1983 (FEET) NORTH _____ EAST _____ 2317299.065 159710.657
--	--

HARRISON MONUMENT SET FLUSH IN PLACE OF BOLT SPIKE WHICH WAS SET OVER WHITE STONE FOUND 0.9' DEEP. IT IS THE NORTH QUARTER CORNER FOR SECTION 3 TOWNSHIP 36 NORTH, RANGE 2 EAST.	CONVERGENCE: SCALE FACTOR: 825,27 ELEVATION FACTOR:
--	---

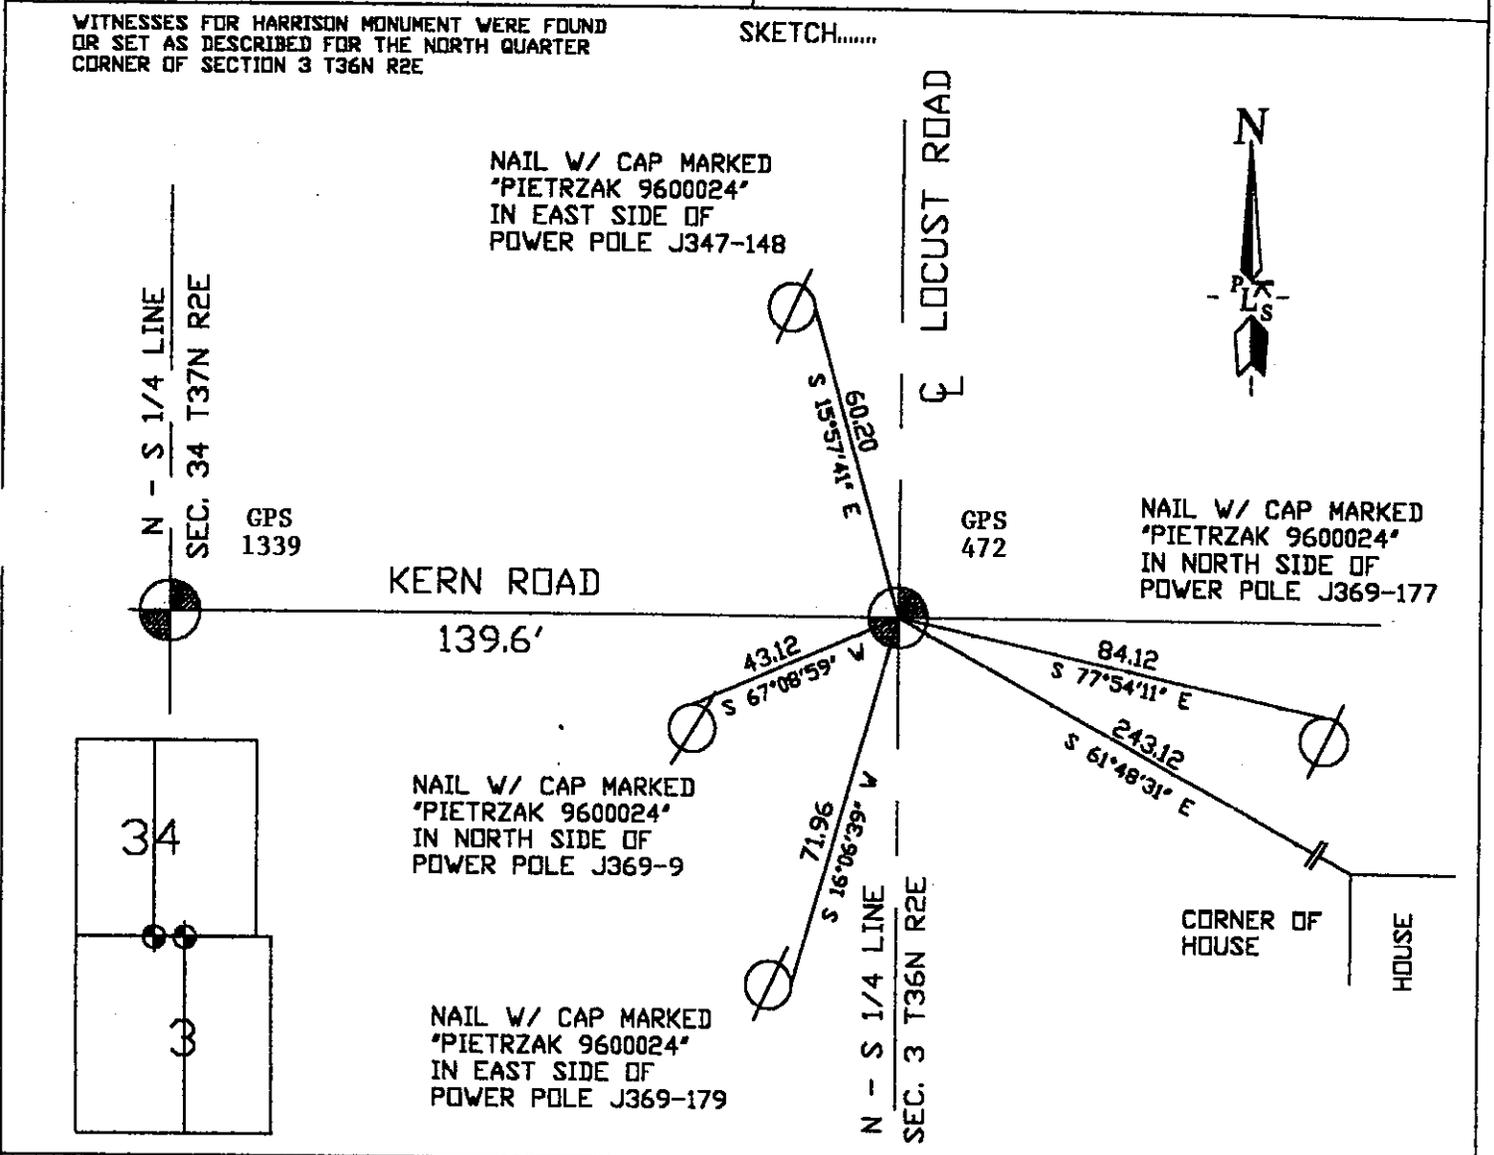

STATE: INDIANA ZONE: EAST	NOTE: STATE PLANE COORDS LISTED ABOVE WERE OBTAINED FROM CONVENTIONAL TRAVERSE ROTATED AND SCALED RELATIVE TO ST. JOSEPH CO. GPS POINTS 232 AND 547
DATE: SEPTEMBER 9, 2002	
REV: 5/8/2013	
PIETRZAK LAND SURVEYING, INC. 24891 KERN ROAD SOUTH BEND, IN 46610 (574) 289-4037 FAX: (574) 289-4037	