


PROJECT NAME:	ST. JOSEPH CO. SECTION CORNER REMONUMENTATION	JOB NUMBER: 2002013	STATION NO. 481 STATION NAME:
---------------	---	---------------------	----------------------------------

DEGREES, MINUTES & SECONDS LATITUDE _____ LONGITUDE _____ (NORTH) (WEST)	STATE PLANE COORDINATE SYSTEM NORTH AMERICAN DATUM OF 1983 (FEET)  NORTH: 2327282.963 EAST: 151685.991
--	---

WITNESS FOR COMMON CORNER TO SEC. 20, 21, 28 & 29 OF T.37N., R.2 E. 6"X6" CONCRETE MONUMENT FOUND FLUSH ON W. SIDE OF RR RAIL FENCE POST	CONVERGENCE: SCALE FACTOR: ELEVATION FACTOR:
--	--

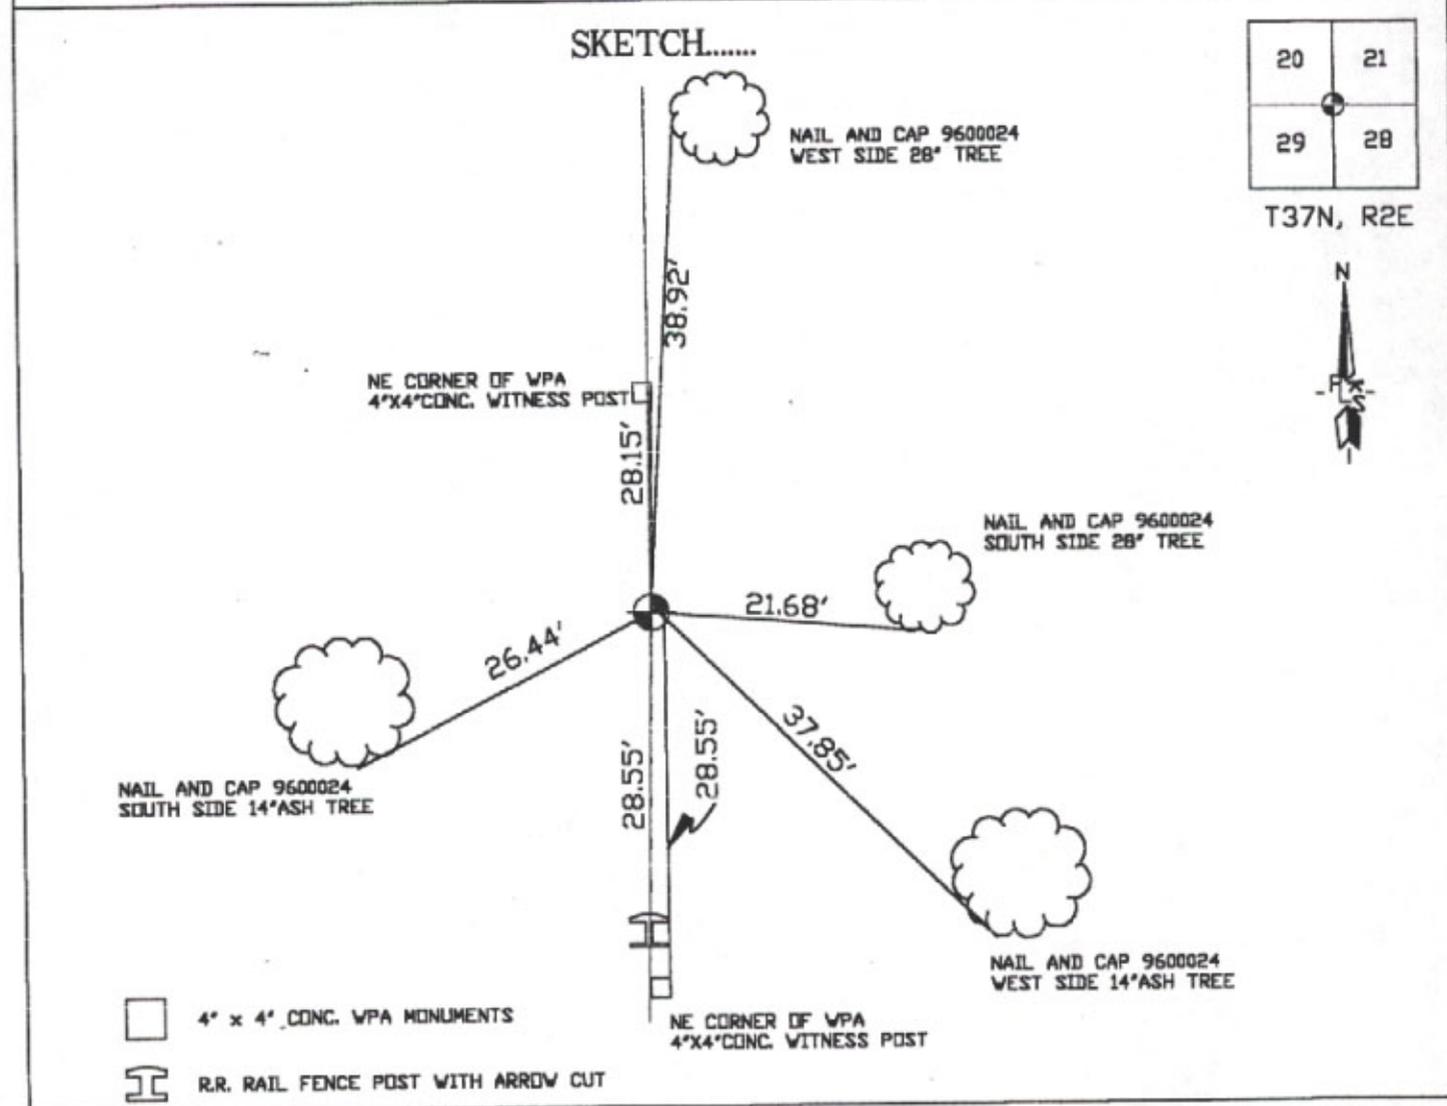

STATE: INDIANA ZONE: EAST DATE: MAY 14, 2002	NOTE: STATE PLANE COORDS LISTED ABOVE WERE OBTAINED FROM CONVENTIONAL TRAVERSE ROTATED AND SCALED RELATIVE TO ST. JOSEPH CO. GPS POINTS 52 AND 1068.
PIETRZAK LAND SURVEYING, INC. 24891 KERN ROAD SOUTH BEND, IN 46610 (574) 289-4037 FAX: (574) 289-4037	