


SECTION CORNER - DATA SHEET

PROJECT NAME: _____ JOB No.: _____	STATION NUMBER: 601 STATION NAME: NORTH POINT
DEGREES, MINUTES, SECONDS LATITUDE: LONGITUDE:	STATE PLANE COORDINATE SYSTEM OF 1983 BASED ON NORTH AMERICAN DATUM OF 1983 NORTH: 2277791.134 EAST: 204477.801
ELEVATION GEOID Ht. ELLIPSOID Ht. ELEVATION + GEOID Ht. = HEIGHT	CONVERGENCE: SCALE FACTOR: ELEVATION FACTOR:

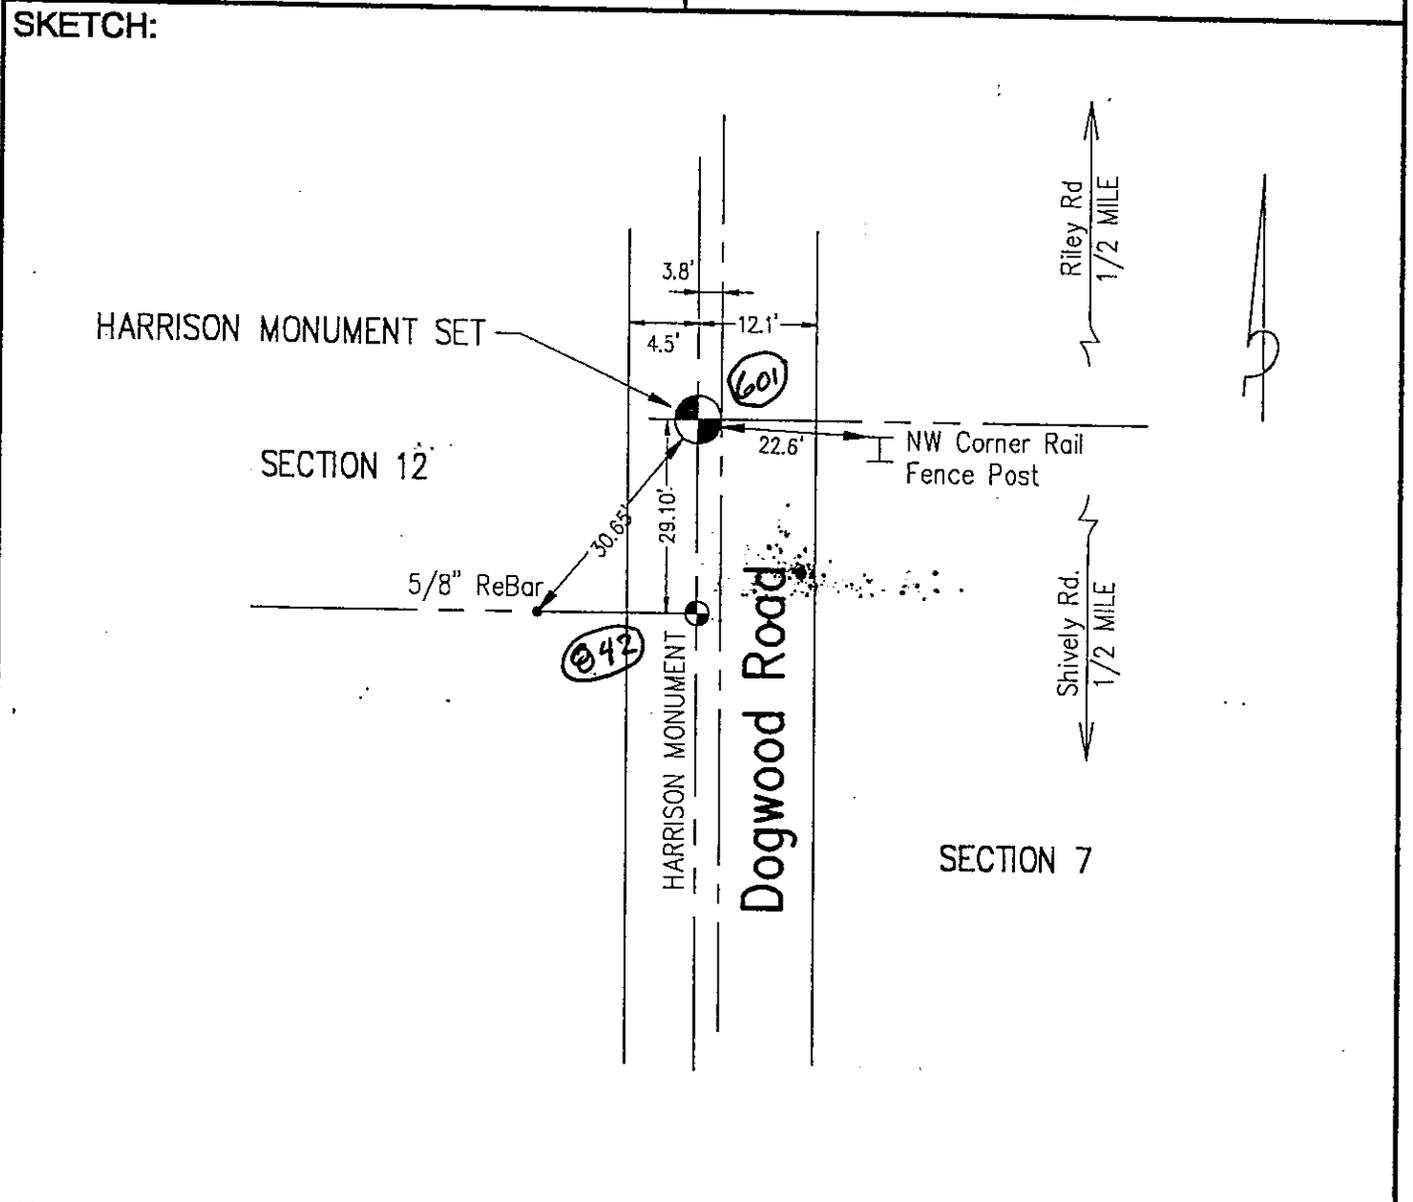

STATE: INDIANA ZONE: EAST DATE: August 2002	R. 4 E ., T. 35 N., SECTION 7 West Quarter CORNER
---	--

by: *Lang - Feeney and Associates, Inc.*