


| | | |
|---|-------------|-----------------|
| PROJECT NAME: ST. JOSEPH CO. SECTION CORNER REMONUMENTATION | JOB NUMBER: | STATION NO. 627 |
| | | STATION NAME: |

| | |
|--|--|
| DEGREES, MINUTES & SECONDS LATITUDE LONGITUDE (NORTH) (WEST) | STATE PLANE COORDINATE SYSTEM NORTH AMERICAN DATUM OF 1983 NORTH 2327523.076 FEET 209727.16 EAST |
|--|--|

| | |
|--|--|
| HARRISON MONUMENT IN PLACE OF REMNANTS OF CONCRETE MONUMENT FOR COMMON CORNER OF SECTIONS 19,20,29, AND 30, TOWNSHIP 37 NORTH, RANGE 4 EAST. | CONVERGENCE: SCALE FACTOR: ELEVATION FACTOR: |
|--|--|

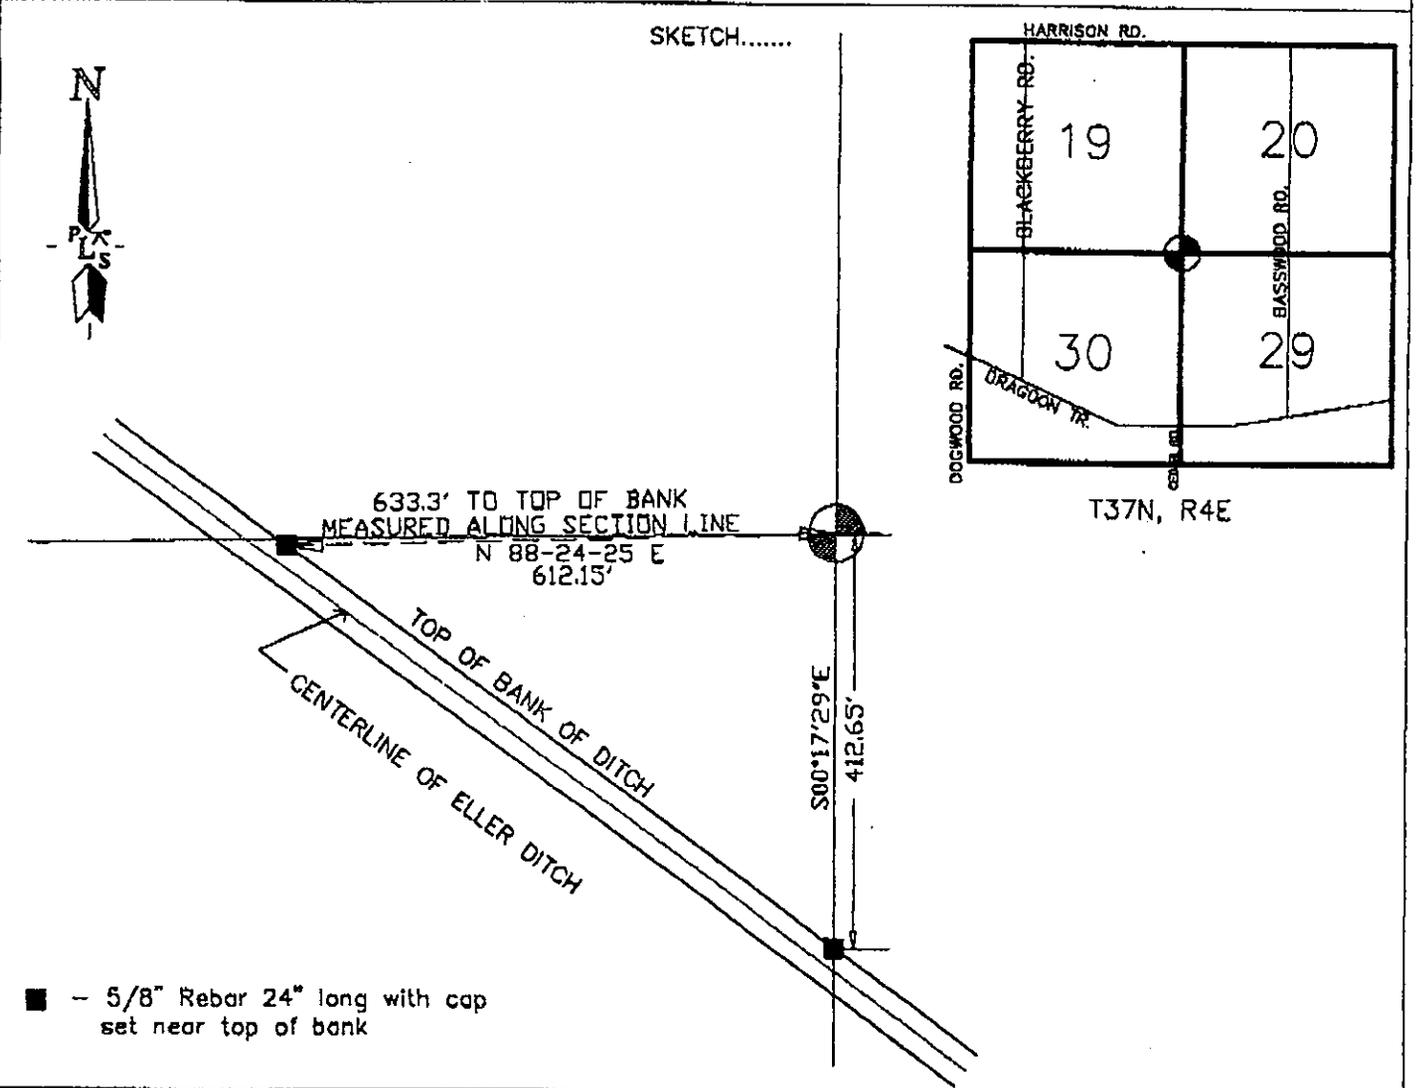

STATE: INDIANA ZONE: EAST
DATE: MARCH 7, 2002

NOTE: STATE PLANE COORDS LISTED ABOVE WERE OBTAINED FROM A CONVENTIONAL TRAVERSE ROTATED AND SCALED RELATIVE TO ST. JOSEPH CO. GPS POINTS NUMBERED 59, 186, AND 173

PIETRZAK LAND SURVEYING, INC.
24891 KERN ROAD
SOUTH BEND, IN 46610
(574) 289-4037 FAX: (574) 289-4037