

SEC. 33, T37N, R1E

CORNER RECORD ST. JOSEPH COUNTY, IN

CORNER I.D. # 738

OFFICE OF THE COUNTY SURVEYOR, JOHN McNAMARA, PLS
227 W. JEFFERSON BLVD.
SOUTH BEND, IN 46601 PHONE: (574)235-9631


DATE: 04/02/07 & 5/7/07
PREPARED BY: THOMAS A. OESTERLING, PLS
FIELD CREW: LARRY GREENE

WARREN TOWNSHIP

N=2317035.886 E=124928.628



I.S.P.C., EAST ZONE, NAD 83(1997) COORDINATE VALUES BASED UPON MINIMALLY CONSTRAINED LEAST SQUARES
ADJUSTMENT OF NGS, 1ST ORDER HORIZONTAL (OR BETTER) CONTROL MONUMENTS: DG9007, ME3288, ME2210, ME0042.
SUBURBAN SURVEY (PER IAC 865 1-12-7)
SURFACE MARK: SET 5/8" IRON ROD W/CAP (FLUSH)

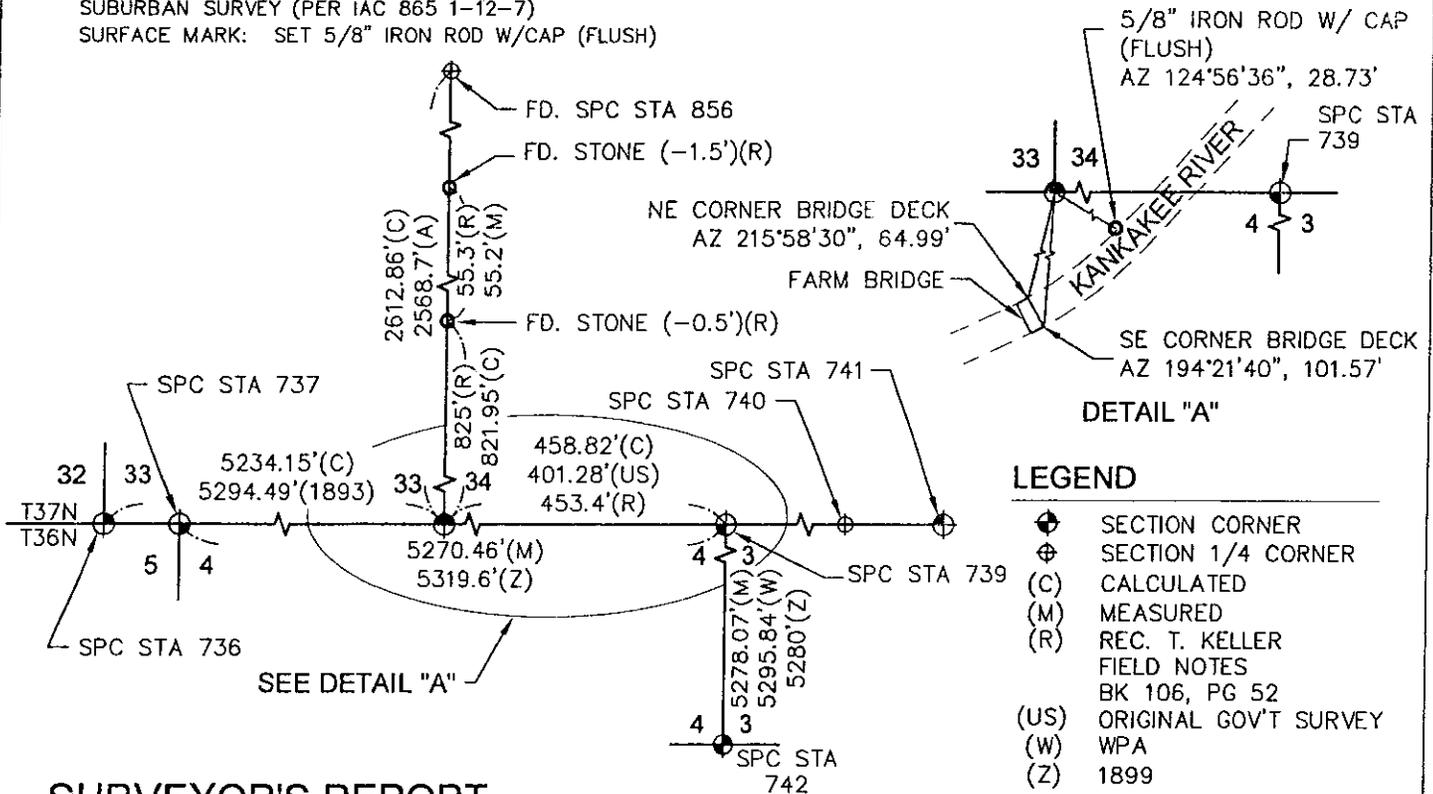

LEGEND


- ◆ SECTION CORNER
- ⊕ SECTION 1/4 CORNER
- (C) CALCULATED
- (M) MEASURED
- (R) REC. T. KELLER FIELD NOTES BK 106, PG 52
- (US) ORIGINAL GOV'T SURVEY
- (W) WPA
- (Z) 1899

SURVEYOR'S REPORT

ACCORDING TO THE COUNTY CORNER CODE DOSSIER, RAY LANG LAST CHECKED THE SUBJECT CORNER IN 1975 REPORTING AN IRON MONUMENT WITH TWO RAILROAD TIE WITNESS POSTS, 65.15 FEET NORTHWEST AND 34.1 FEET SOUTHWEST. NEITHER THE IRON MONUMENT NOR WITNESS POSTS WERE FOUND. SUBJECT CORNER WAS ESTABLISHED BY USING A POINT OF INTERSECTION OF THE NORTH LINE OF SECTION 3 BEARING BETWEEN SPC STATIONS 740 AND 739 AND OF THE WEST LINE OF THE SOUTHWEST QUARTER OF SECTION 34 BEARING BETWEEN SPC STATION 856 AND THE FOUND MONUMENT AS DESCRIBED IN T. KELLER FIELD BOOK 106, PAGE 52. THE RESULTANT UNCERTAINTY IN LOCATION OF SUBJECT CORNER, BASED UPON THE FORGOING, IS WITHIN THE TOLERANCE OF THIS SURVEY.

Thomas A. Oesterling 5/23/07
DATE

THOMAS A. OESTERLING
REG. LAND SURVEYOR NO. 11462
STATE OF INDIANA
ABONMARCHÉ CONSULTANTS OF INDIANA, LLC

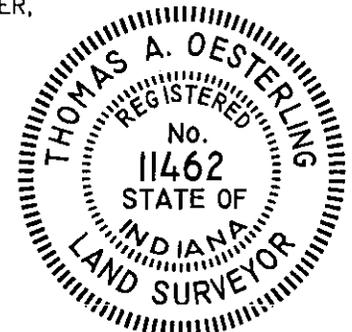

E:\LAND\AEENG PROJ\JM\04161147-PNT #738.dwg, SEC COR, 5/24/2007 1:22:18 PM, jmueller, 1:1