

SEC. 9, T37N, R1E

# CORNER RECORD ST. JOSEPH COUNTY, IN

OFFICE OF THE COUNTY SURVEYOR, JOHN McNAMARA, PLS  
227 W. JEFFERSON BLVD.  
SOUTH BEND, IN 46601 PHONE: (574)235-9631

DATE: 09/25/06  
PREPARED BY: THOMAS A. OESTERLING, PLS  
FIELD CREW: LARRY GREENE & ALLEN O'DONNELL

## OLIVE TOWNSHIP


N=2338162.927 E=419907.467  
2338163.606 119907.266



NOT TO SCALE

I.S.P.C., EAST ZONE, NAD 83(1997) COORDINATE VALUES BASED UPON MINIMALLY CONSTRAINED LEAST SQUARES  
ADJUSTMENT OF NGS, 2ND-1ST ORDER HORIZONTAL (OR BETTER) CONTROL MONUMENTS: ~~ME2193, ME2269, ME2346,~~  
~~ME2408~~ DG9007, ME3288, ME2210, ME0042.

SUBURBAN SURVEY (PER IAC 865 1-12-7)  
SURFACE MARK: FD. RAILROAD TIE POST

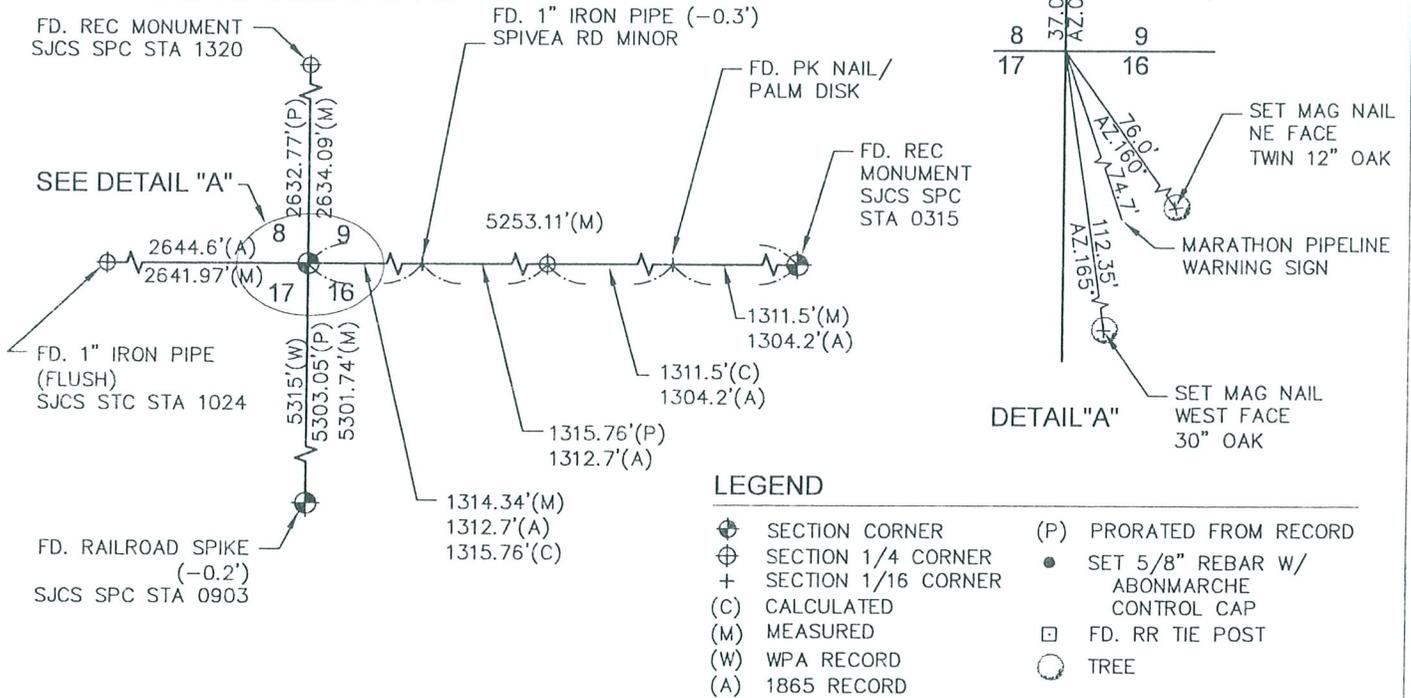

### LEGEND

- ⊕ SECTION CORNER
- ⊕ SECTION 1/4 CORNER
- + SECTION 1/16 CORNER
- (C) CALCULATED
- (M) MEASURED
- (W) WPA RECORD
- (A) 1865 RECORD
- (P) PRORATED FROM RECORD
- SET 5/8" REBAR W/ ABONMARCHE CONTROL CAP
- ⊠ FD. RR TIE POST
- TREE

## SURVEYOR'S REPORT

ACCORDING TO THE COUNTY CORNER CODE DOSSIER, WPA IN 1930, BOOK R1E, P31, LAST CHECKED THE SUBJECT CORNER. THE MONUMENT WAS DESCRIBED AS A 6" X 6" X 24" STONE WITH 4" X 4" WITNESS POSTS 18 FEET NORTH AND 18 FEET SOUTH OF CORNER. SAID MONUMENT NOR ITS REFERENCES WERE FOUND; HOWEVER A RAILROAD TIE POST WAS FOUND. SUBJECT CORNER WAS CALCULATED TO BE 1.4 FEET WEST AND 1.3 FEET NORTH OF THE FOUND RAILROAD TIE. THE RAILROAD TIE POST WAS ACCEPTED AS THE SUBJECT CORNER. ACCEPTING THE RAILROAD TIE POST AS THE CORNER, THE THEORETICAL UNCERTAINTY OF ITS LOCATION IS WITHIN THE DECLARED TOLERANCE OF THIS SURVEY.

*Thomas A. Oesterling*

THOMAS A. OESTERLING  
REG. LAND SURVEYOR NO. 11462  
STATE OF INDIANA  
ABONMARCHE CONSULTANTS OF INDIANA, LLC

10/31/07  
DATE

REVISED: 9/28/07 COORDINATE VALUE *Jad*

