

SEC.30,T38N,R1E

**CORNER RECORD
ST. JOSEPH COUNTY, IN**

CORNER I.D. # 1380


OFFICE OF THE COUNTY SURVEYOR, JOHN McNAMARA, PLS
227 W. JEFFERSON BLVD.
SOUTH BEND, IN 46601 PHONE: (574)235-9631

DATE: 3/19/08
PREPARED BY: RON L HARNER P.L.S.
FIELD CREW: Kyle H, Kyle K, Brain F

OLIVE NORTH TOWNSHIP
N=2359377.336 E=112077.350

I.S.P.C., EAST ZONE NAD 83(2008) COORDINATE VALUE BASED UPON THE NATIONAL GEODETIC SURVEYS ON-LINE POSITIONING USER SERVICE, UTILIZING DJ8905 SOUTH HAVEN CORS, DJ8971 NILES CORS, AND DH7131 PAW PAW CORS, FOR ITS SOLUTION.

LEGEND

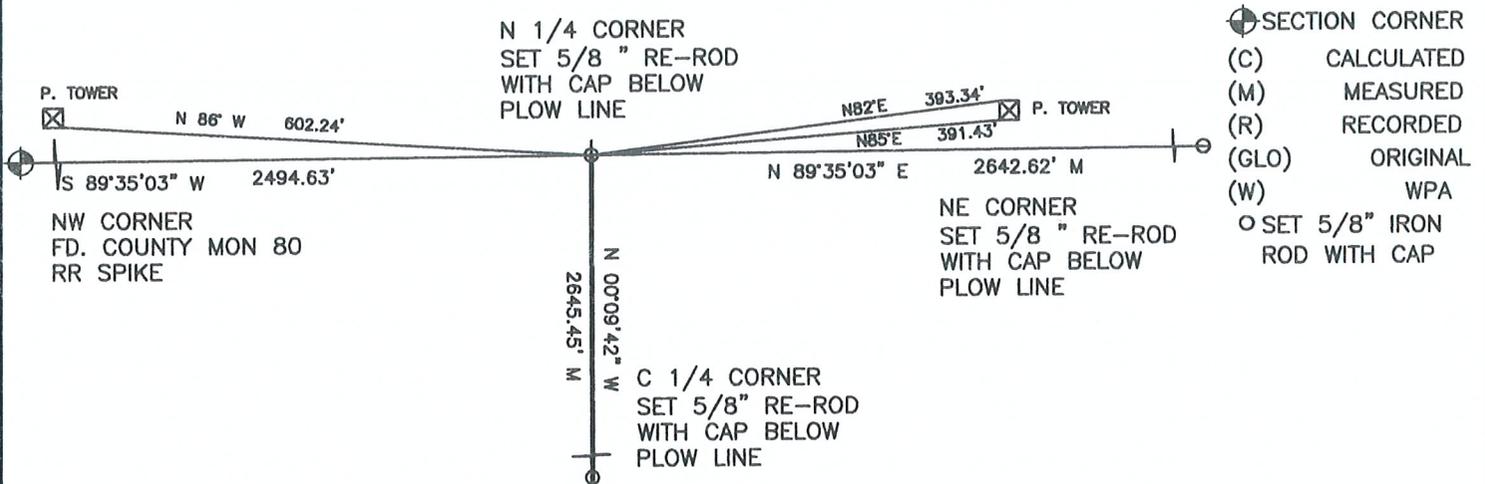

SURVEYOR'S REPORT

ACCORDING TO THE COUNTY CORNER CODE DOSSIER, STOKES IN 1856 BOOK 2 PAGE 706 LAST CHECKED SUBJECT CORNER. THE MONUMENT DESCRIBED AS A STONE WITH A 12" BURR OAK WITNESS 102.5' N31¼° E. NEITHER THE MONUMENT NOR THE WITNESS WERE FOUND. THE POINT FALLS IN A CULTIVATED FIELD UNDER A HIGH POWER LINE. THE UTILITY WAS CONTACTED YET NO FURTHER INFORMATION WAS GLEANED. WPA HAD RUN THE NORTH LINE IN 1938 BUT DID NOT SHOW THE SPLIT. THE POSITION WAS SINGLE PROPORTIONED FROM ORIGINAL MEASUREMENTS AND A 5/8" RE-ROD WITH CAP WAS SET BELOW THE PLOW LINE.



R. L. HARNER
REG. LAND SURVEYOR NO. 910032
STATE OF INDIANA
DANCH HARNER AND ASSOCIATES INC.

DATE

