

SEC.30,T38N,R1E

**CORNER RECORD  
ST. JOSEPH COUNTY, IN**

CORNER I.D. # 1382


OFFICE OF THE COUNTY SURVEYOR, JOHN McNAMARA, PLS  
227 W. JEFFERSON BLVD.  
SOUTH BEND, IN 46601 PHONE: (574)235-9631

DATE: 3/28/08  
PREPARED BY: RON L HARNER P.L.S.  
FIELD CREW: Kyle H, Kyle K, Brain F

**OLIVE NORTH TOWNSHIP**

N=2354080.962 E=109536.078

I.S.P.C., EAST ZONE NAD 83(2008) COORDINATE VALUE BASED UPON THE NATIONAL GEODETIC SURVEYS ON-LINE POSITIONING USER SERVICE, UTILIZING DJ8905 SOUTH HAVEN CORS, DJ8971 NILES CORS, AND DH7131 PAW PAW CORS, FOR ITS SOLUTION.

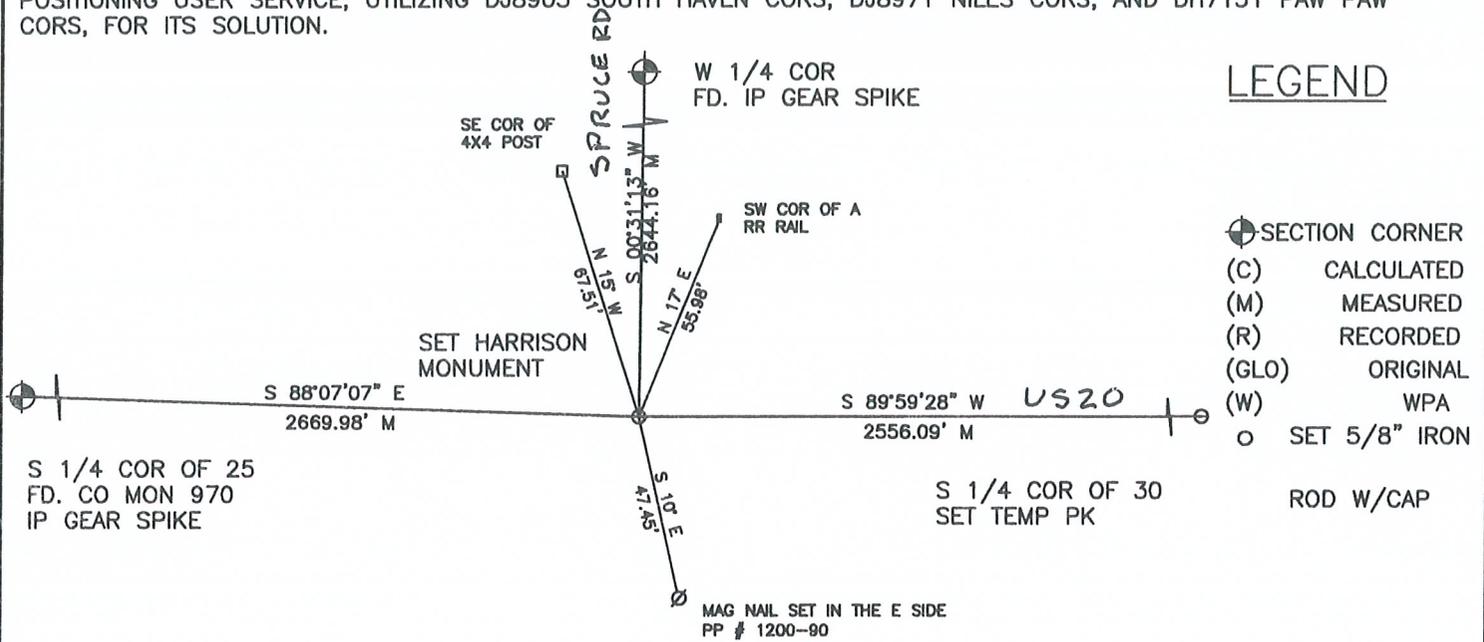

LEGEND

- ⊕ SECTION CORNER
- (C) CALCULATED
- (M) MEASURED
- (R) RECORDED
- (GLO) ORIGINAL
- (W) WPA
- SET 5/8" IRON
- ROD W/CAP

**SURVEYOR'S REPORT**

ACCORDING TO THE COUNTY CORNER CODE DOSSIER, WPA 1938 BOOK R1E, PAGE 57 LAST CHECKED SUBJECT CORNER. THE MONUMENT DESCRIBED AS A CROSS IN PAVEMENT WITH A 4"x4"x48" WITNESS POSTS 80' NW AND SE. WE HELD MR. PALM'S (LS#S0307) RECORD SURVEY #0435119 DISTANCE AND BEARING FROM COUNTY MONUMENT 970 TO REESTABLISH HIS PK NAIL WITH WASHER 2.80' SOUTH OF CENTERLINE US 20. WE THEN PERPETUATED THE POSITION WITH A HARRISON MONUMENT.



R. L. HARNER DATE  
REG. LAND SURVEYOR NO. 910032  
STATE OF INDIANA  
DANCH HARNER AND ASSOCIATES INC.

