

CORNER RECORD ST. JOSEPH COUNTY, IN

CORNER I.D. # 1384

OFFICE OF THE COUNTY SURVEYOR, JOHN McNAMARA, PLS
227 W. JEFFERSON BLVD.
SOUTH BEND, IN 46601 PHONE: (574)235-9631


DATE: 3/19/08
PREPARED BY: RON L HARNER P.L.S.
FIELD CREW: Kyle H, Kyle K, Brain F

OLIVE NORTH TOWNSHIP

N=2356731.954 E=112084.743

SEC.30,T38N,R1E

I.S.P.C., EAST ZONE NAD 83(2008) COORDINATE VALUE BASED UPON THE NATIONAL GEODETIC SURVEYS ON-LINE POSITIONING USER SERVICE, UTILIZING DJ8905 SOUTH HAVEN CORS, DJ8971 NILES CORS, AND DH7131 PAW PAW CORS, FOR ITS SOLUTION.

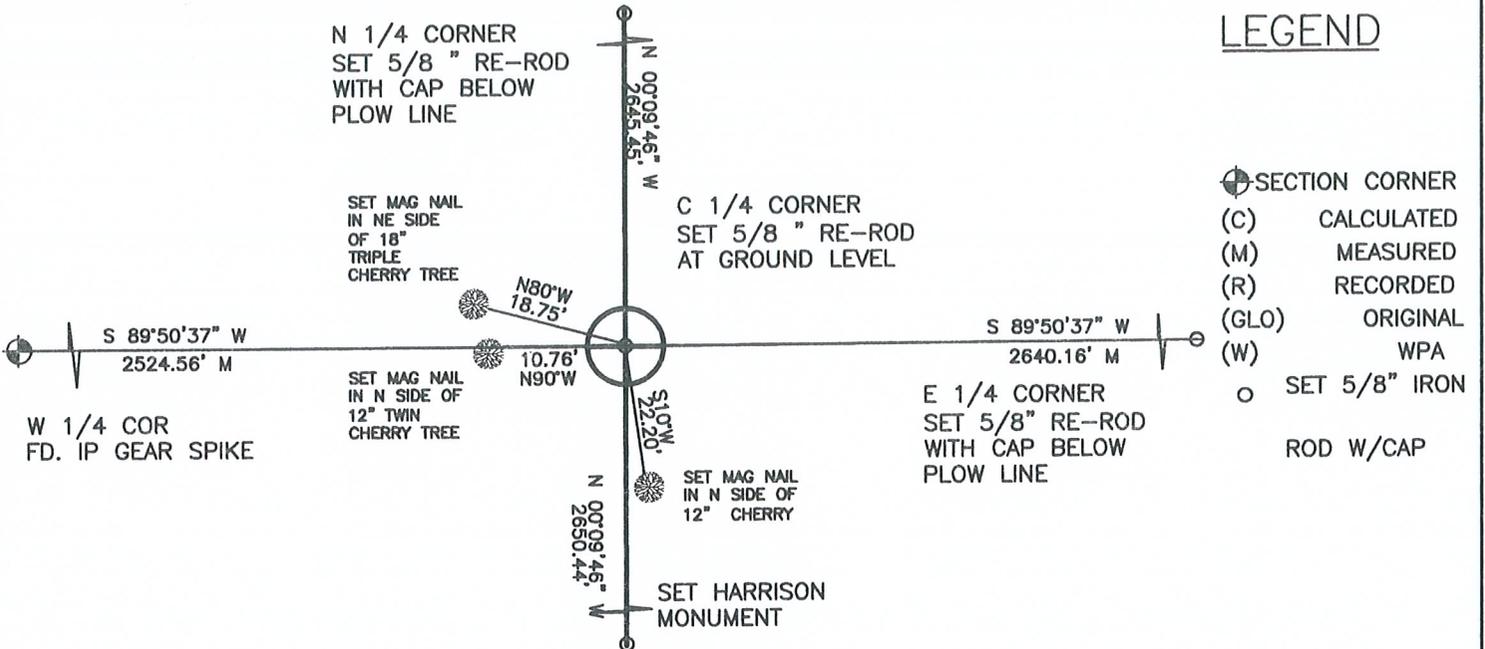

SURVEYOR'S REPORT

ACCORDING TO THE COUNTY CORNER CODE DOSSIER, STOKES IN 1856 BOOK 2 PAGE 706 LAST CHECKED SUBJECT CORNER. THE MONUMENT DESCRIBED AS A STONE WITH A STONE REFERENCE 14.5' N 78 3/4 °E. NEITHER THE MONUMENT NOR THE WITNESS WERE RECOVERED. WE PERFORMED A BEARING BEARING INTERSECTION AND REESTABLISHED THE POSITION AND PLACED A 5/8" RE-ROD AT GROUND LEVEL


 _____ DATE
 R. L. HARNER
 REG. LAND SURVEYOR NO. 910032
 STATE OF INDIANA
 DANCH HARNER AND ASSOCIATES INC.

