

**CORNER RECORD
ST. JOSEPH COUNTY, IN**

CORNER I.D. # 1385


OFFICE OF THE COUNTY SURVEYOR, JOHN McNAMARA, PLS
227 W. JEFFERSON BLVD.
SOUTH BEND, IN 46601 PHONE: (574)235-9631

DATE: 3/28/08
PREPARED BY: RON L HARNER P.L.S.
FIELD CREW: Kyle H, Kyle K, Brain F

OLIVE NORTH TOWNSHIP
N=2354081.53 E=112092.32

SEC.30,T38N,R1E

I.S.P.C., EAST ZONE NAD 83(2008) COORDINATE VALUE BASED UPON THE NATIONAL GEODETIC SURVEYS ON-LINE POSITIONING USER SERVICE, UTILIZING DJ8905 SOUTH HAVEN CORS, DJ8971 NILES CORS, AND DH7131 PAW PAW CORS, FOR ITS SOLUTION.

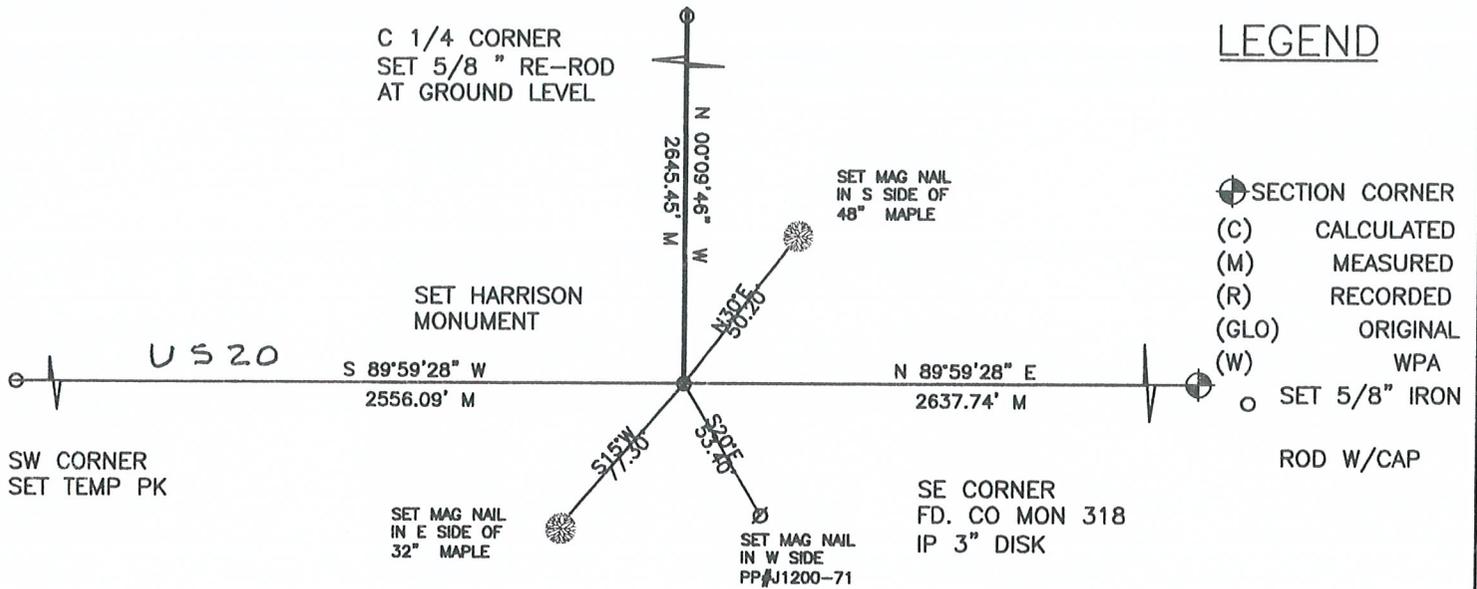

SURVEYOR'S REPORT

ACCORDING TO THE COUNTY CORNER CODE DOSSIER, STOKES IN 1865 BOOK 2 PAGE 711 LAST CHECKED SUBJECT CORNER. THE MONUMENT DESCRIBED AS A STONE WITH A 8" WALNUT WITNESS 61.9" N38-45°W. NEITHER THE MONUMENT NOR THE WITNESS WERE FOUND. WPA HAD RUN THE SOUTH LINE IN 1938 BUT DID NOT SHOW THE SPLIT. THE POSITION WAS SINGLE PROPORTIONED FROM ORIGINAL MEASUREMENTS AND A HARRISON MONUMENT WAS SET .60' SOUTH OF THE CENTERLINE OF US 20 TO PERPETUATE THE POSITION

R. L. HARNER DATE
REG. LAND SURVEYOR NO. 910032
STATE OF INDIANA
DANCH HARNER AND ASSOCIATES INC.

