

**CORNER RECORD  
ST. JOSEPH COUNTY, IN**

CORNER I.D. # 1386

OFFICE OF THE COUNTY SURVEYOR, JOHN McNAMARA, PLS  
227 W. JEFFERSON BLVD.  
SOUTH BEND, IN 46601 PHONE: (574)235-9631


DATE: 3/19/08  
PREPARED BY: RON L HARNER P.L.S.  
FIELD CREW: Kyle H, Kyle K, Brain F

**OLIVE NORTH TOWNSHIP**

N=2359396.422 E=114719.760

**SEC.30,T38N,R1E**

I.S.P.C., EAST ZONE NAD 83(2008) COORDINATE VALUE BASED UPON THE NATIONAL GEODETIC SURVEYS ON-LINE POSITIONING USER SERVICE, UTILIZING DJ8905 SOUTH HAVEN CORS, DJ8971 NILES CORS, AND DH7131 PAW PAW CORS, FOR ITS SOLUTION.

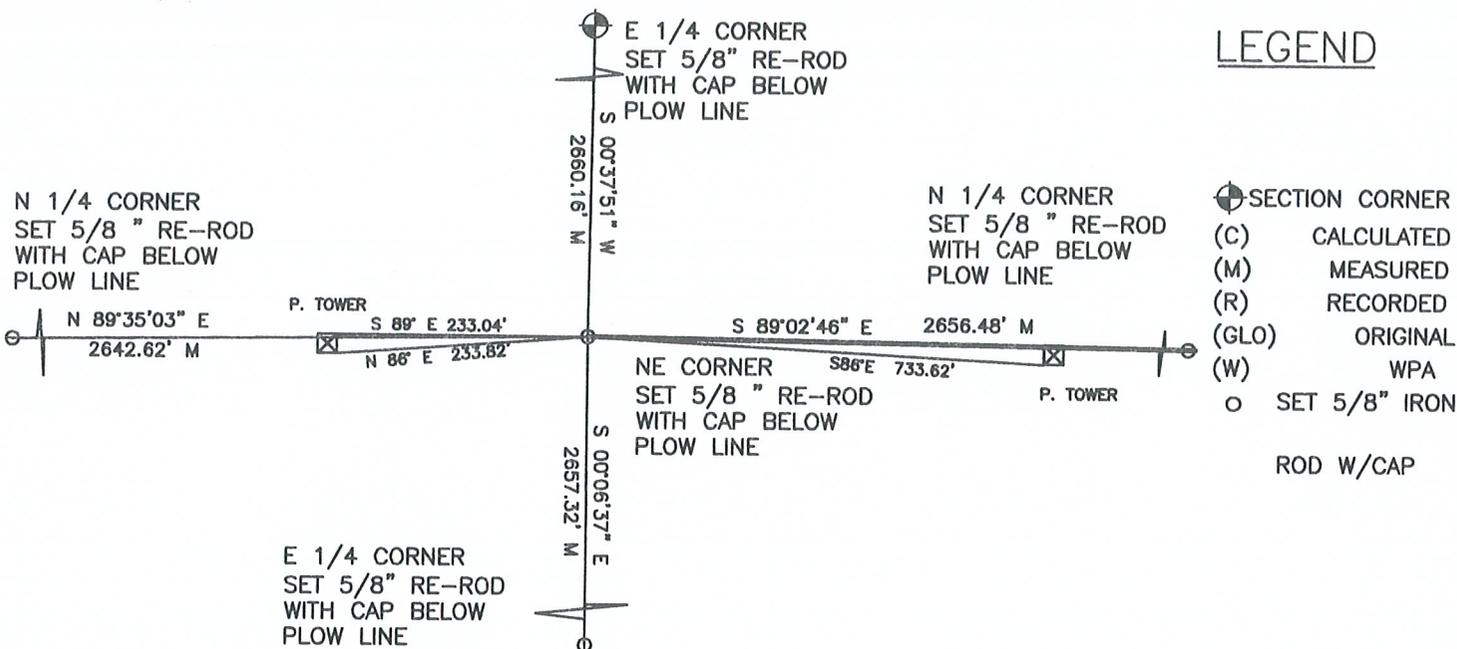

LEGEND

**SURVEYOR'S REPORT**

ACCORDING TO THE COUNTY CORNER CODE DOSSIER, WPA IN 1938 BOOK R1E PAGE 57 LAST CHECKED SUBJECT CORNER. THE MONUMENT DESCRIBED AS A 6'X6'X24' STONE WITH A 4'X4'X48' WITNESS POSTS 4' EAST AND WEST. NEITHER THE MONUMENT NOR THE WITNESS WERE FOUND. THE POINT FALLS IN A CULTIVATED FIELD UNDER A POWER LINE. THE UTILITY WAS CONTACTED YET NO FURTHER INFORMATION WAS GLEANED. THE POSITION WAS DOUBLE PROPORTIONED FROM EXISTING MONUMENTS USING ORIGINAL MEASUREMENTS AND A 5/8" RE-ROD WITH CAP WAS SET BELOW THE PLOW LINE.,

*[Handwritten Signature]*

R. L. HARNER \_\_\_\_\_ DATE \_\_\_\_\_  
REG. LAND SURVEYOR NO. 910032  
STATE OF INDIANA  
DANCH HARNER AND ASSOCIATES INC.

