


STATE PLANE COORDINATE SYSTEM 1983

NORTH 2364644.796 EAST 106990.801

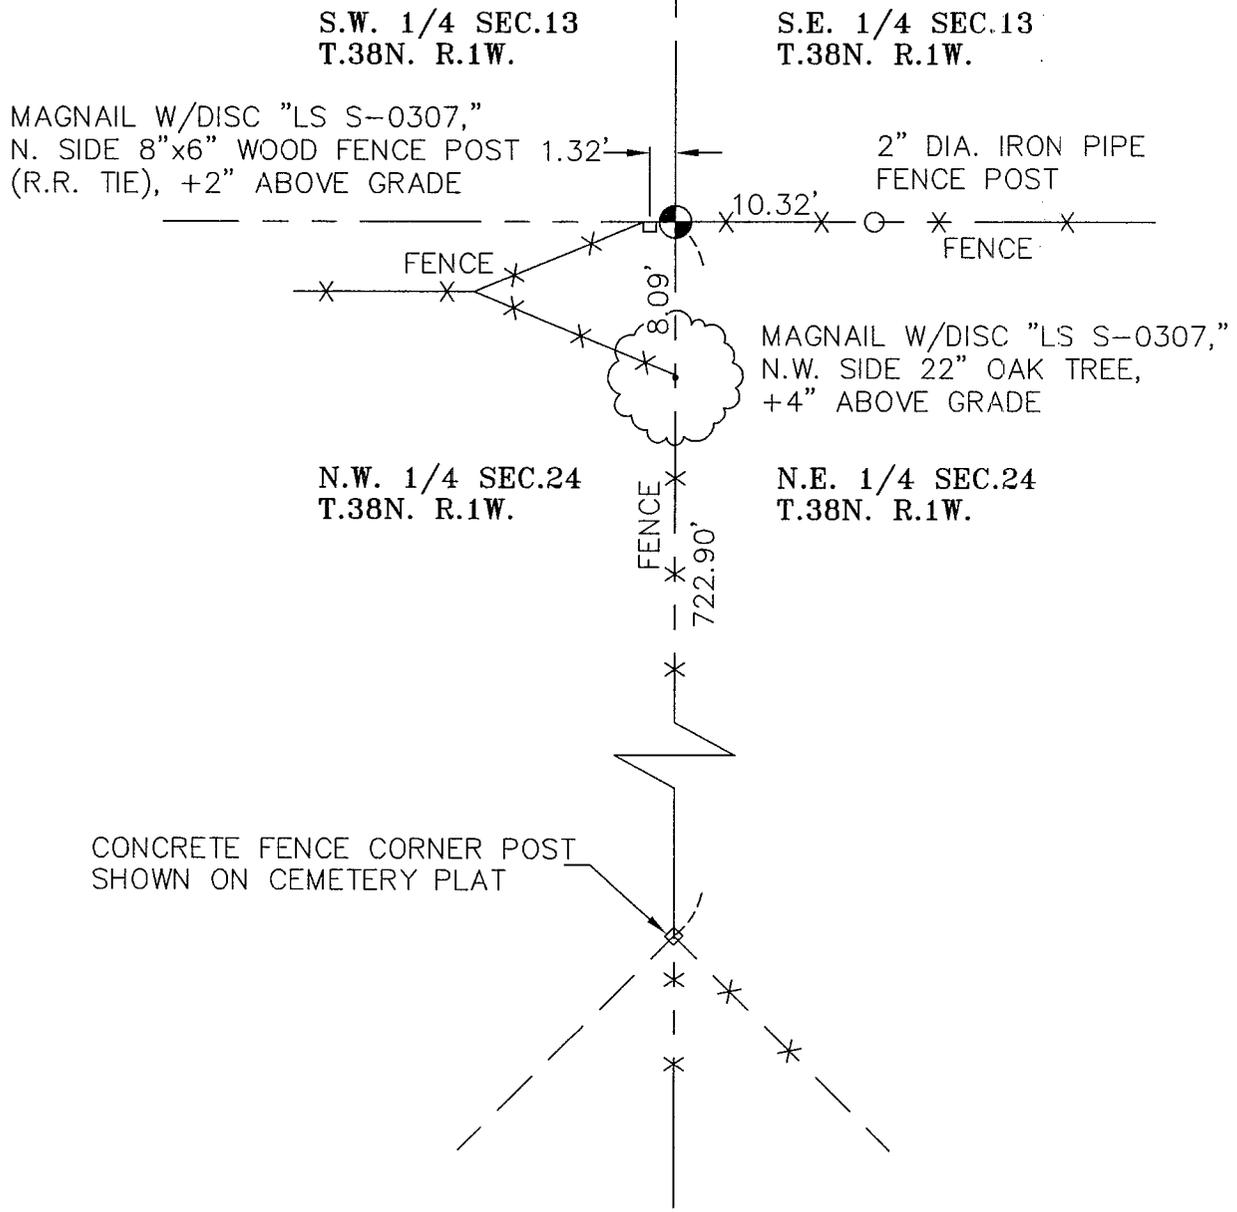

REPORT:  
3/4" IRON PIPE SET DURING A SURVEY BY PALM & ASSOCIATES FOR MR. & MRS. ROBERT JAMES DATED 12/12/86 BY RETRACEMENT OF A CEMETERY PLAT (HAMILTON CHURCH) BY FRED W. KELLER IN PLAT BOOK 8 PAGE 76, DATED APRIL 10, 1902, BY DUPLICATION OF 722.9' FROM FOUND CONCRETE FENCE CORNER POST.

ADDL. REFERENCE SURVEYS:  
1. SURVEY BY PALM & ASSOCIATES FOR BLADECKI REC. INST. NO. 9330756  
2. SURVEY BY PALM & ASSOCIATES FOR HAMILTON CHURCH & CEMETERY FOUNDATION, DATED 12/08/81.

REMARKS:  
 = 3/4" IRON PIPE IN 12"± DIA. CONCRETE, -2" BELOW GRADE

SCALE: 1"=10'  
 BOOK: 218  
 PAGE: 5  
 DRAWING DATE: 05/30/08  
 FIELD DATE: 05/01/08  
 DRAWN BY: JDT  
 ACAD FILE NAME: \ACADWORK\ST. JOE SECTIONS\S QTR. 13-38-1W

PREPARED BY:  
  
**PALM & ASSOCIATES, INC.**  
 Consulting Engineers & Land Surveyors  
 8888 E. U.S. Highway 20, P.O. Box 960  
 New Carlisle, In. 46552 (574) 654 - 3450  
 Web: palmassociatesinc.com

LOCATION:  
 S. 1/4 CORNER SEC. 13 T.38N. R.1W.  
 N. 1/4 CORNER SEC. 24 T.38N. R.1W.