


STATE PLANE COORDINATES DATUM 1983

NORTH  
2356825.292

EAST  
104236.020

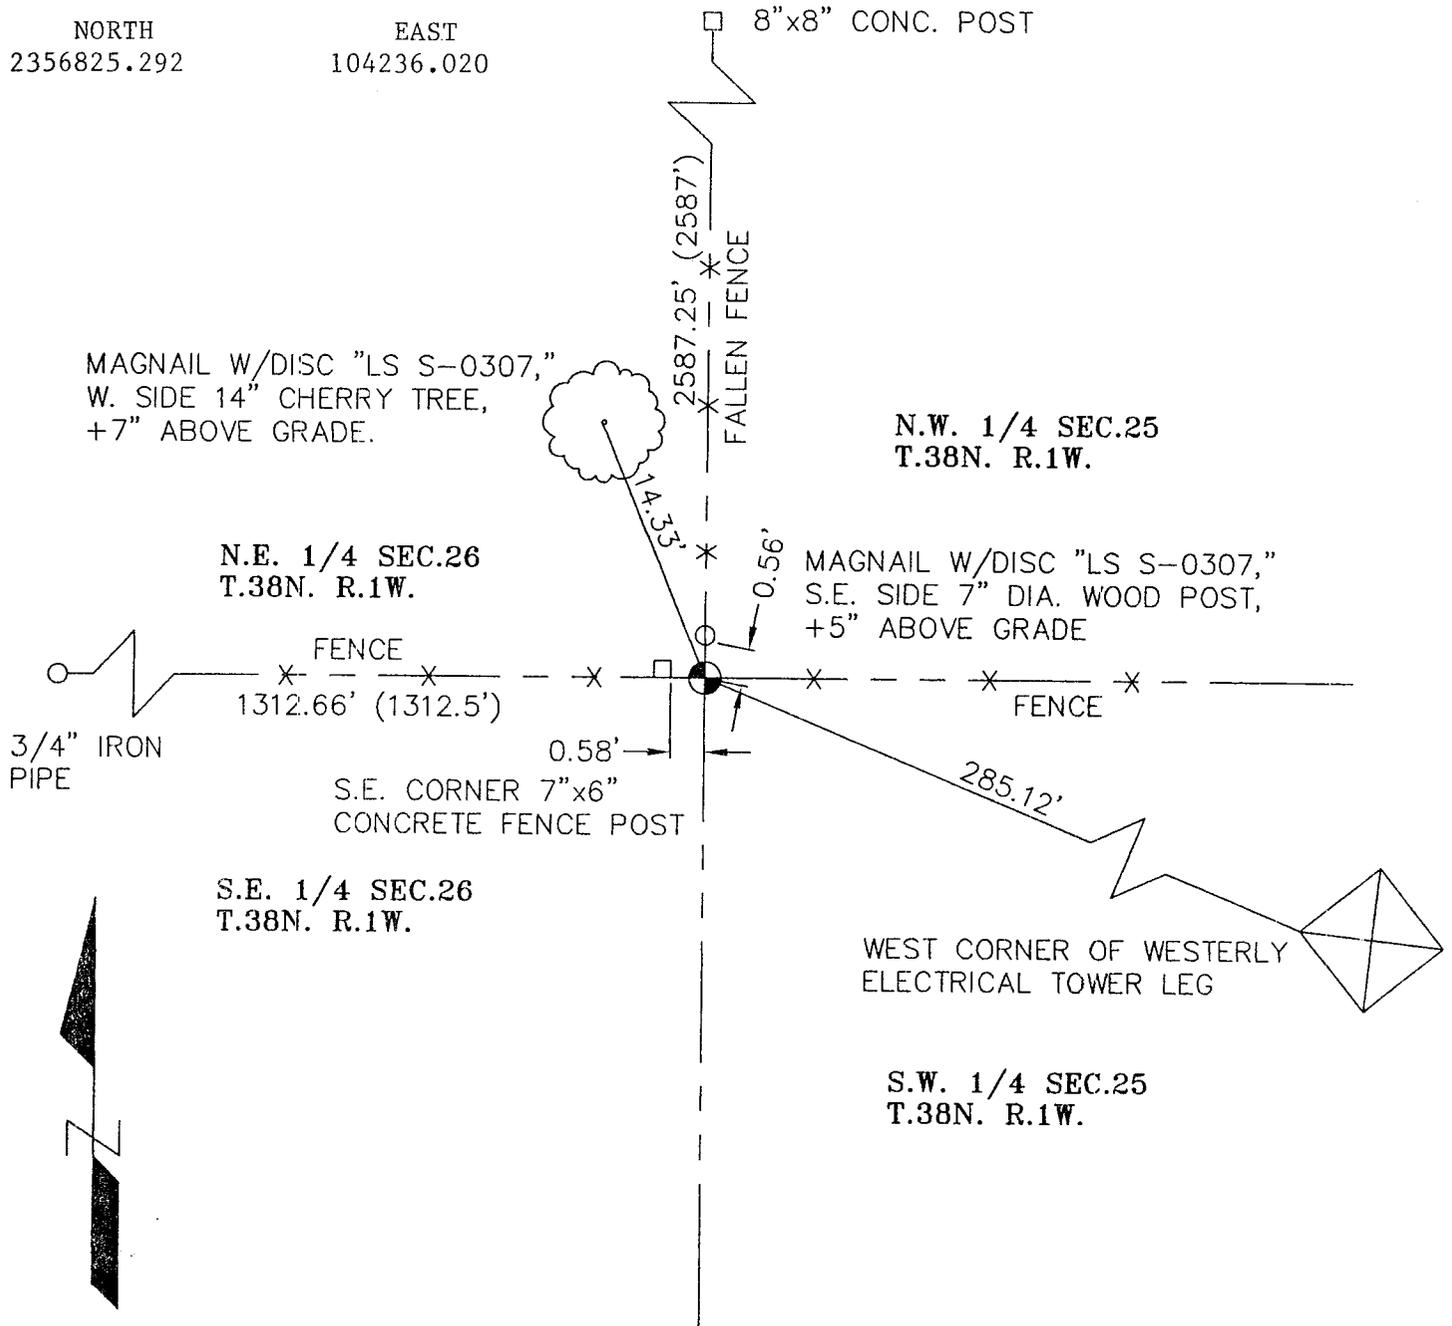

**REPORT:**  
 FOUND 1/2" PINCHED IRON PIPE, 18" LONG PROTRUDING 2" ABOVE GRADE. ASSUMED PIPE TO BE THE SAME SHOWN ON SURVEY BY D.L. WARREN FOR LOUIS NITSOS, F.B. NO. 22 PAGE 14, F.B. NO. 51 PAGE 54 DATED OCTOBER 1954 & SEPTEMBER 1959, ON FILE IN THE OFFICE OF THE SURVEYOR OF ST. JOSEPH COUNTY. DIMENSIONS SHOWN IN ( ) ARE WARREN'S DIMENSIONS TO A CONCRETE POST AND IRON PIPE ALSO SHOWN ON HIS SURVEY.  
 REMOVED FOUND IRON AND REPLACED WITH HARRISON MONUMENT.  
 FOUND AN ADDITIONAL 1/2" IRON PIPE, 5" BELOW GRADE & 0.2 FEET SOUTH OF HARRISON MONUMENT AND LEFT IN PLACE.  
 ADDL. REFERENCE SURVEYS:  
 PALM & ASSOC. FOR ESTATE OF LOUIS NITSOS, DATED 01/03/92  
 PALM & ASSOCIATES, INC. RECORDED INSTRUMENT NO. 0705181

**REMARKS:**  
 = HARRISON MONUMENT, "QUARTER CORNER," FLUSH  
 68' S. OF S. BANK OF TAYLOR DITCH

SCALE: 1"=10'  
 DRAWING DATE: 05/30/08  
 DRAWN BY: JDT  
 BOOK: 218  
 FIELD DATE: 05/01/08  
 PAGE: 6  
 ACAD FILE NAME:  
 \ACADWORK\ST. JOE SECTIONS\W QTR. 25-38-1W

PREPARED BY:  
**PALM & ASSOCIATES, INC.**  
 Consulting Engineers & Land Surveyors  
 8888 E. U.S. Highway 20, P.O. Box 960  
 New Carlisle, In. 46552 (574) 654 - 3450  
 Web: palmassociatesinc.com

LOCATION:  
 W. 1/4 CORNER SEC. 25 T.38N. R.1W.  
 E. 1/4 CORNER SEC. 26 T.38N. R.1W.