


38011406

SECTION CORNER - DATA SHEET

PROJECT NAME	JOB No.: ST. JOSEPH COUNTY GPS	STATION NUMBER: STATION NAME:	1647 -
DEGREES, MINUTES, SECONDS		STATE PLANE COORDINATE SYSTEM OF 1983 BASED ON NORTH AMERICAN DATUM OF 1983	
LATITUDE:		NORTH: 2367018.739	
LONGITUDE:		EAST: 135972.501	
ELEVATION	GEOID Ht. ELLIPSOID Ht.	CONVERGENCE:	
ELEVATION + GEOID Ht. = HEIGHT		SCALE FACTOR: 0.999969269	
		ELEVATION FACTOR:	

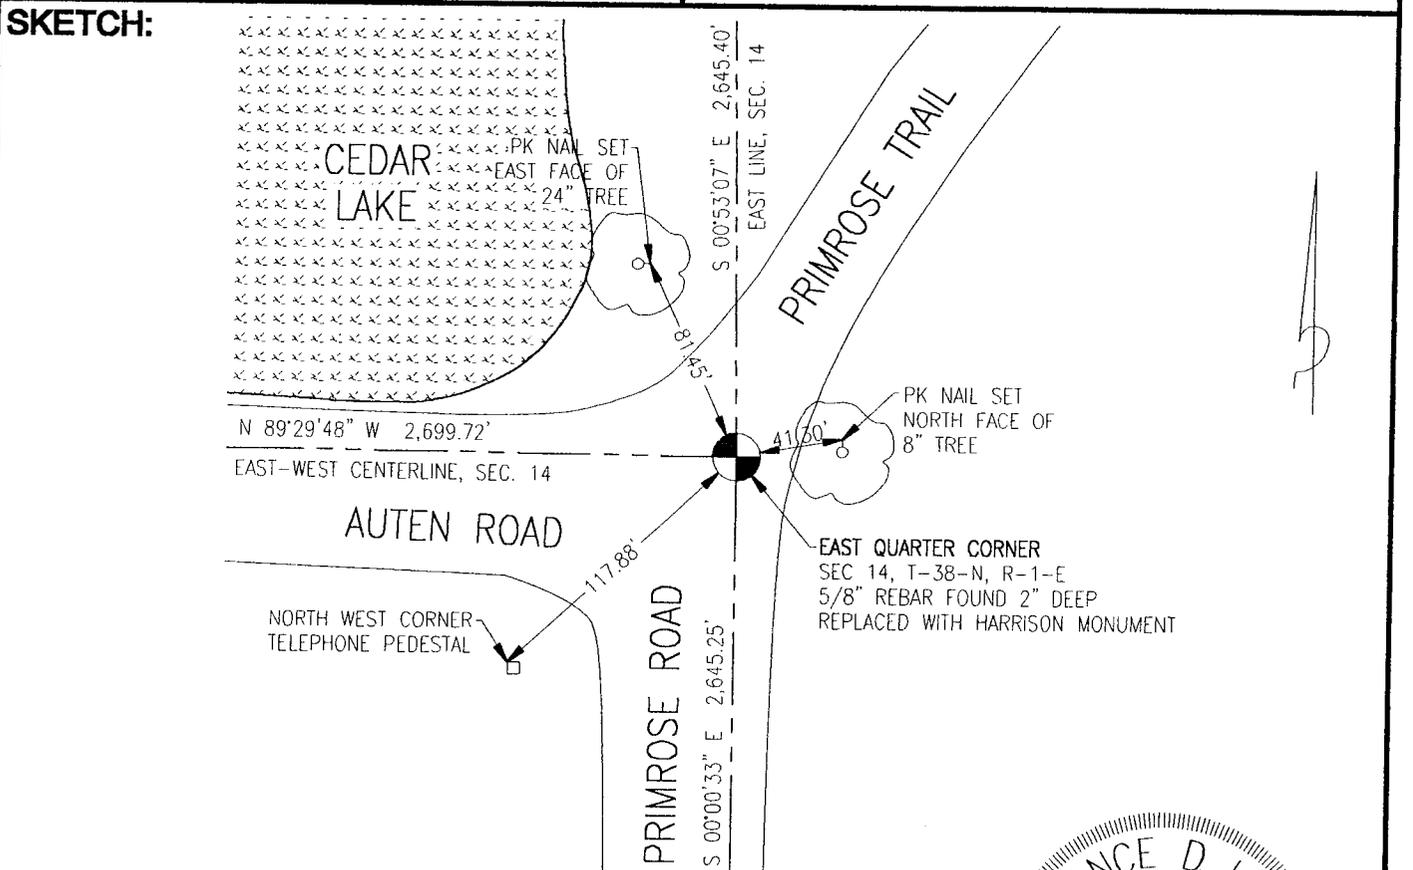

SURVEYOR'S REPORT: FOUND 5/8" REBAR BURIED 2 INCHES BELOW PAVEMENT. IT IS OF UNKNOWN ORIGIN. THIS REBAR APPEARS TO BE THE SECTION CORNER USED WITH THE DEVELOPMENT OF THE WESTWOOD HILLS AT ELBEL SUBDIVISION AS WELL AS THE WESTWOOD SHORES AT ELBEL. THE REBAR ALSO CHECKS WITH THE LOCATION OF THE SECTION CORNER OF A SURVEY DONE BY THIS OFFICE FOR THE ELBEL GOLF COURSE. THE REBAR HAS BEEN REPLACED BY A HARRISON MONUMENT AT THIS TIME.



Terance D. Lang
 TERANCE D. LANG, RLS No. S-0523

STATE: INDIANA ZONE: EAST	R. 1E ., T. 38 N., SECTION 14
DATE: JANUARY 2009	EAST 1/4 CORNER

by: **Lang - Feeney and Associates, Inc.**