


38013401

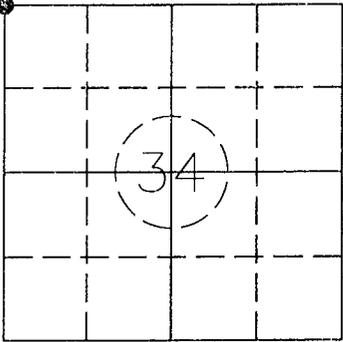

CORNER RECORD ST. JOSEPH COUNTY, IN

CORNER I.D. # 1659

OFFICE OF THE COUNTY SURVEYOR, JOHN McNAMARA, PLS
227 W. JEFFERSON BLVD.
SOUTH BEND, IN 46601 PHONE: (574)235-9631


DATE: 2/2/09
PREPARED BY: RON L HARNER P.L.S.
FIELD CREW: Kyle H, Kyle K, Brian F

WARREN TOWNSHIP

N=2353967.7366 E=125312.4492

SEC. 34, T38N, R1E

I.S.P.C., EAST ZONE NAD 83(2008) COORDINATE VALUE BASED UPON THE NATIONAL GEODETIC SURVEYS ON-LINE POSITIONING USER SERVICE, UTILIZING DJ8905 SOUTH HAVEN CORS, DJ8971 NILES CORS, AND DH7131 PAW PAW CORS, FOR ITS SOLUTION.

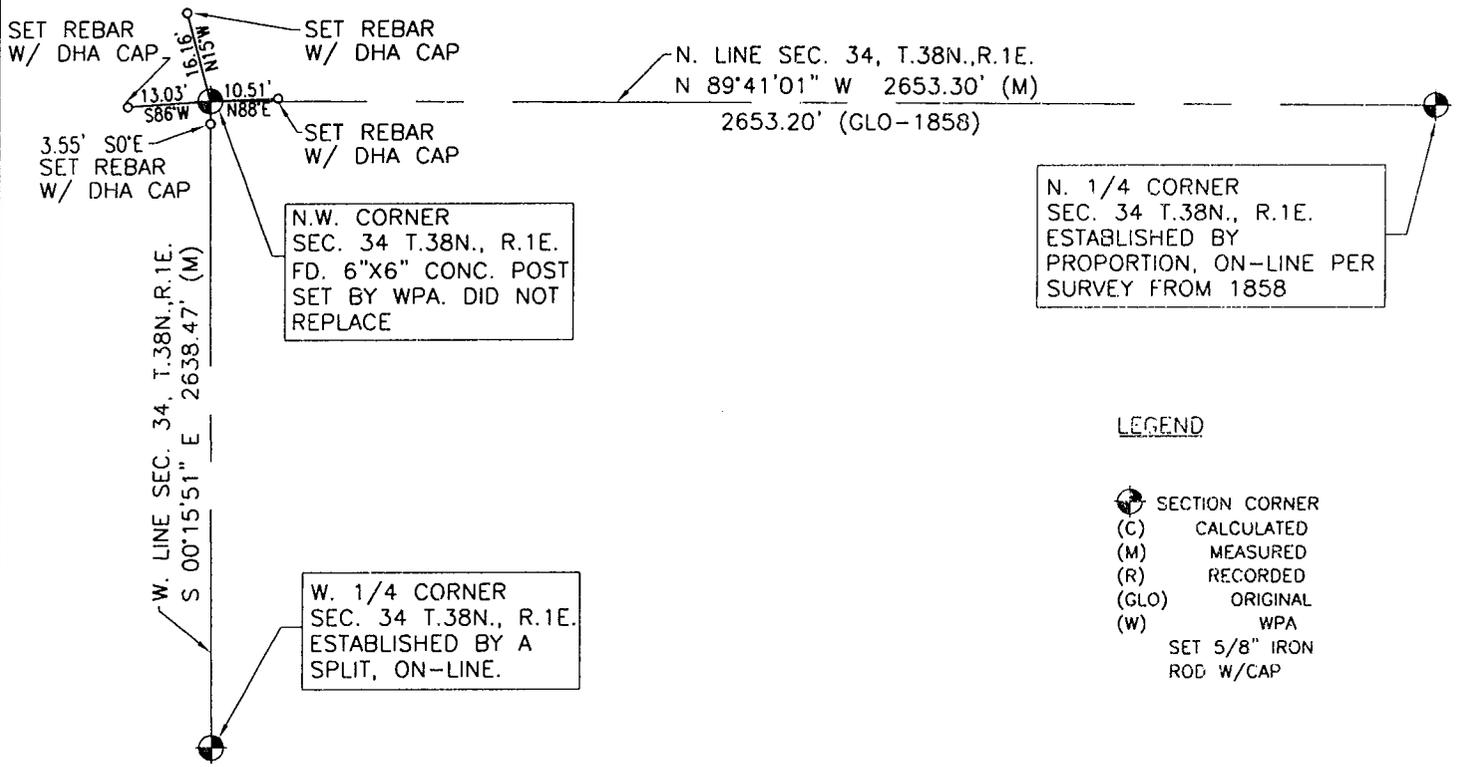

N.W. CORNER
SEC. 34 T.38N., R.1E.
FD. 6"X6" CONC. POST
SET BY WPA. DID NOT
REPLACE

N. 1/4 CORNER
SEC. 34 T.38N., R.1E.
ESTABLISHED BY
PROPORTION, ON-LINE PER
SURVEY FROM 1858

W. 1/4 CORNER
SEC. 34 T.38N., R.1E.
ESTABLISHED BY A
SPLIT, ON-LINE.

LEGEND

- SECTION CORNER
- (C) CALCULATED
- (M) MEASURED
- (R) RECORDED
- (GLO) ORIGINAL
- (W) WPA
- SET 5/8" IRON ROD W/CAP

SURVEYOR'S REPORT

ACCORDING TO THE COUNTY CORNER CODE DOSSIER, 6"X6"X24" CONC. MONUMENT WAS SET BY WPA, FOUND MONUMENT AND HELD CURRENT POSITION. (NOTE DID NOT REMOVE CONC. MONUMENT.)

DATE 2/27/09

R. L. HARNER
REG. LAND SURVEYOR NO. 910032
STATE OF INDIANA
DANCH HARNER AND ASSOCIATES INC.

2-2-2009 2:32 P.M. SHM

090102