

CORNER RECORD ST. JOSEPH COUNTY, IN

CORNER I.D. # 1660


OFFICE OF THE COUNTY SURVEYOR, JOHN McNAMARA, PLS
227 W. JEFFERSON BLVD.
SOUTH BEND, IN 46601 PHONE: (574)235-9631

DATE: 2/3/09
PREPARED BY: RON L HARNER P.L.S.
FIELD CREW: Kyle H, Kyle K, Brian F

WARREN TOWNSHIP
N=2353930.8290 E=127965.4932

SEC. 34, T38N, R1E

I.S.P.C., EAST ZONE NAD 83(2008) COORDINATE VALUE BASED UPON THE NATIONAL GEODETIC SURVEYS ON-LINE POSITIONING USER SERVICE, UTILIZING DJ8905 SOUTH HAVEN CORS, DJ8971 NILES CORS, AND DH7131 PAW PAW CORS, FOR ITS SOLUTION.

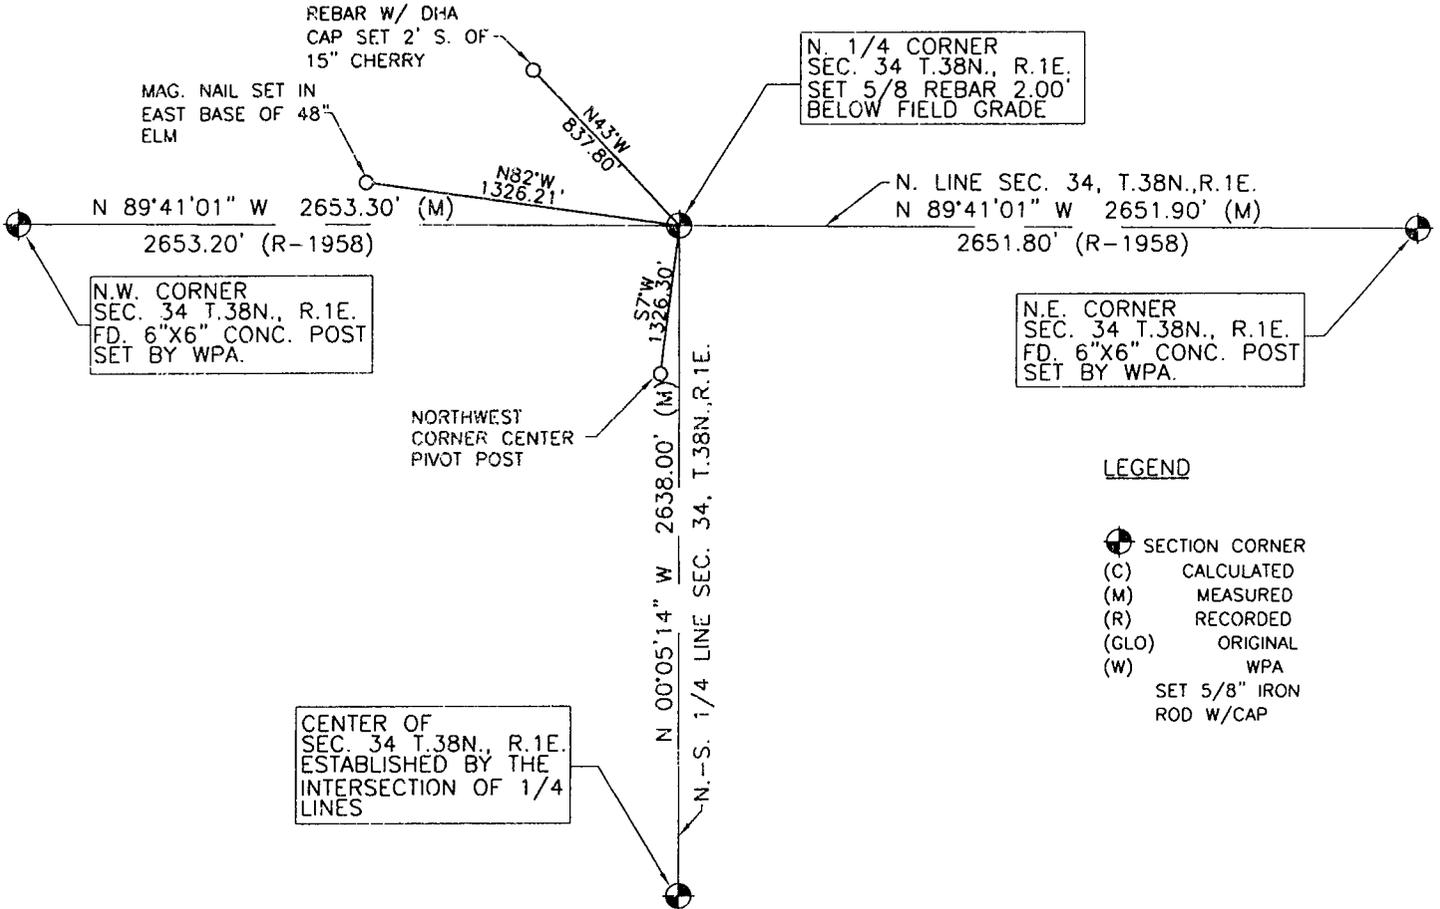

LEGEND
SECTION CORNER
(C) CALCULATED
(M) MEASURED
(R) RECORDED
(GLO) ORIGINAL
(W) WPA
SET 5/8" IRON ROD W/CAP

SURVEYOR'S REPORT

ACCORDING TO THE COUNTY CORNER CODE DOSSIER, PRORATED NORTH QUARTER CORNER BASED ON A RECORDED SURVEY DATED MARCH 22, 1958 AS NOTED ON SKETCH ABOVE, UNABLE TO DETERMINE MONUMENT SET ON 1958 SURVEY. SET DHA CAPPED REBAR 2.00' BELOW GRADE IN FIELD.


R. L. HARNER DATE 2/27/09

REG. LAND SURVEYOR NO. 910032
STATE OF INDIANA
DANCH HARNER AND ASSOCIATES INC.

SMM
2-2-2009 2:32 P.M.
090102