

CORNER RECORD ST. JOSEPH COUNTY, IN

CORNER I.D. # 1664

OFFICE OF THE COUNTY SURVEYOR, JOHN McNAMARA, PLS
227 W. JEFFERSON BLVD.
SOUTH BEND, IN 46601 PHONE: (574)235-9631


DATE: 2/11/09
PREPARED BY: RON L HARNER P.L.S.
FIELD CREW: Kyle H, Kyle K, Brian F

WARREN TOWNSHIP

N=2356637.4856 E=122669.9489

SEC. 28, T38N, R1E

I.S.P.C., EAST ZONE NAD 83(2008) COORDINATE VALUE BASED UPON THE NATIONAL GEODETIC SURVEYS ON-LINE POSITIONING USER SERVICE, UTILIZING DJ8905 SOUTH HAVEN CORS, DJ8971 NILES CORS, AND DH7131 PAW PAW CORS, FOR ITS SOLUTION.

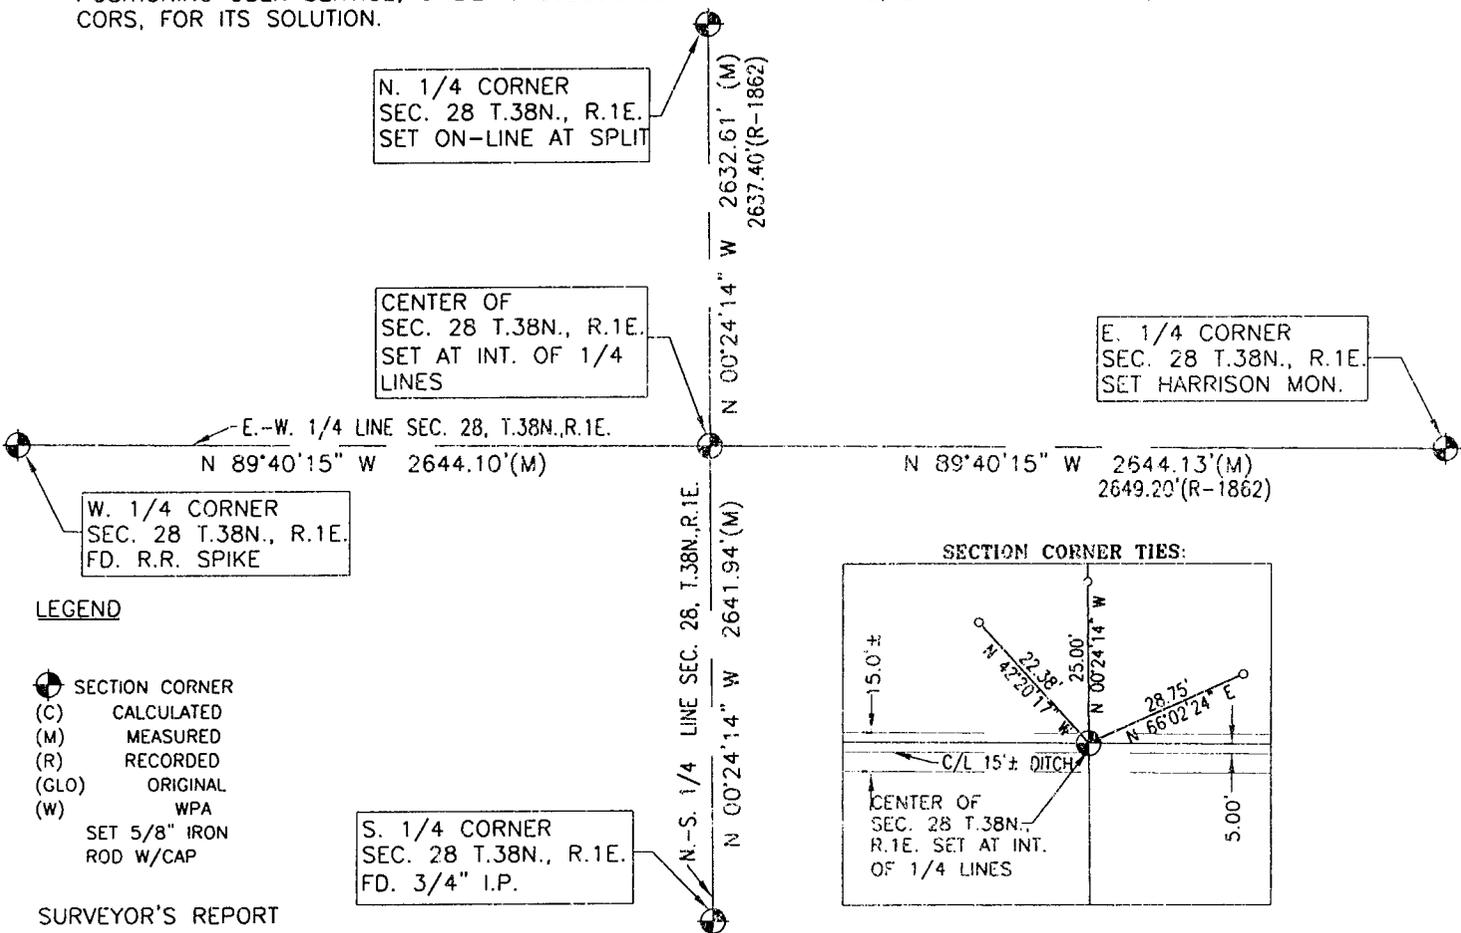


LEGEND

- SECTION CORNER
- (C) CALCULATED
- (M) MEASURED
- (R) RECORDED
- (GLO) ORIGINAL
- (W) WPA
- SET 5/8" IRON ROD W/CAP

SURVEYOR'S REPORT

ACCORDING TO THE COUNTY CORNER CODE DOSSIER, THERE IS NO RECORD OF THIS CORNER, AND NO EVIDENCE OF THE CORNER WERE FOUND AT CALCULATED POSITION. RE-ESTABLISH THE CENTER OF SECTION BY INTERSECTING THE NORTH AND SOUTH QUARTER LINES, AND THE EAST AND WEST QUARTER LINE OF SECTION. UNABLE TO WATER LEVEL IN DITCH, SET REFERENCE IRONS AS NOTED ABOVE TO ESTABLISH CORNER.

[Signature]
R. L. HARNER
REG. LAND SURVEYOR NO. 910032
STATE OF INDIANA
DANCH HARNER AND ASSOCIATES INC.
DATE: 3/20/09

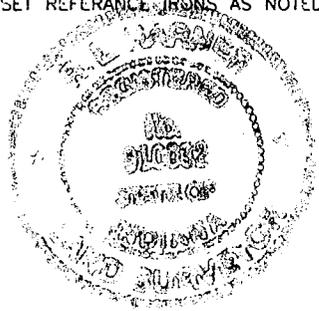

2-2-2009 2:32 P.M. SHM

090102