


38012802

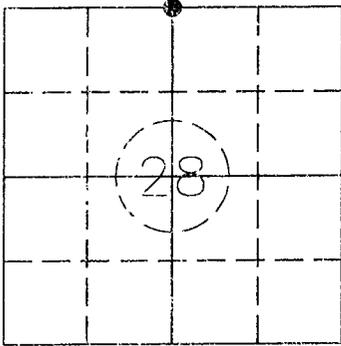

CORNER RECORD ST. JOSEPH COUNTY, IN

CORNER I.D. # 1668


OFFICE OF THE COUNTY SURVEYOR, JOHN McNAMARA, PLS
227 W. JEFFERSON BLVD.
SOUTH BEND, IN 46601 PHONE: (574)235-9631

DATE: 2/11/09
PREPARED BY: RON L HARNER P.L.S.
FIELD CREW: Kyle H, Kyle K, Brian F

WARREN TOWNSHIP
N=2359270.0924 E=122673.4752

SEC. 28, T38N, R1E

I.S.P.C., EAST ZONE NAD 83(2008) COORDINATE VALUE BASED UPON THE NATIONAL GEODETIC SURVEYS ON-LINE POSITIONING USER SERVICE, UTILIZING DJ8905 SOUTH HAVEN CORS, DJ8971 NILES CORS, AND DH7131 PAW PAW CORS, FOR ITS SOLUTION.

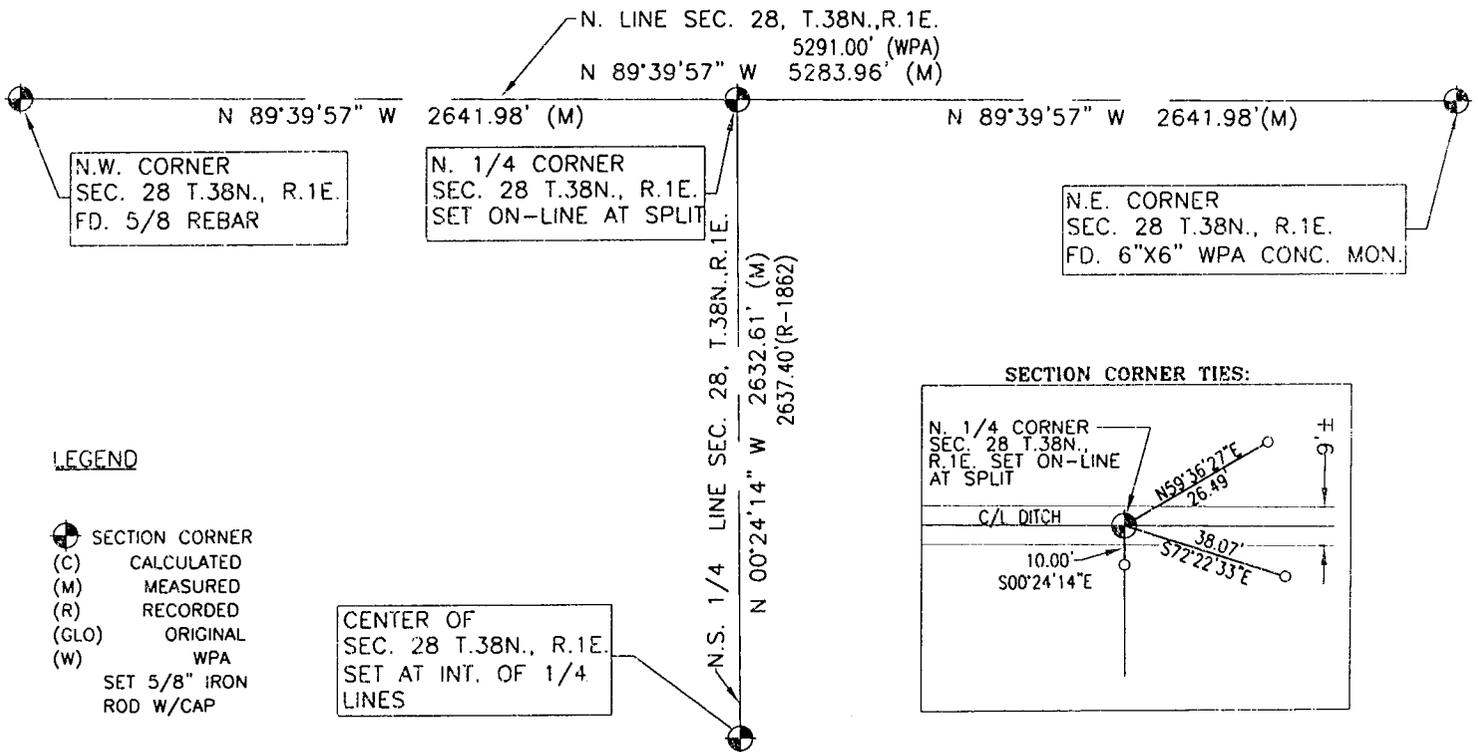


LEGEND

- SECTION CORNER
- (C) CALCULATED
- (M) MEASURED
- (R) RECORDED
- (GLO) ORIGINAL
- (W) WPA
- SET 5/8" IRON ROD W/CAP

CENTER OF SEC. 28 T.38N., R.1E. SET AT INT. OF 1/4 LINES

SECTION CORNER TIES:

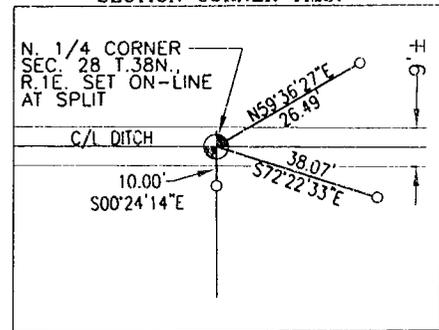

SURVEYOR'S REPORT

ACCORDING TO THE COUNTY CORNER CODE DOSSIER, THERE IS NO RECORD OF THIS CORNER, RE-ESTABLISH THE NORTH QUARTER CORNER BY A SPLIT ON-LINE BETWEEN THE FOUND CORNER'S MARKING THE NORTHWEST AND NORTHEAST CORNER OF SECTION. UNABLE TO FIND ANY EVIDENCE OF CORNER IN A DRAINAGE DITCH, UNABLE TO SET CORNER IN TRUE POSITION DUE TO DEPTH OF WATER IN DITCH, OFFSETS WERE SET AND NOTES ON DRAWING ABOVE TO REFERENCE TRUE POSITION.

R. L. HARNER
R. L. HARNER
DATE 2/27/09

REG. LAND SURVEYOR NO. 910032
STATE OF INDIANA
DANCH HARNER AND ASSOCIATES INC.

2-2-2009 2:32 P.M. SHM 090102