


STATE OF MICHIGAN

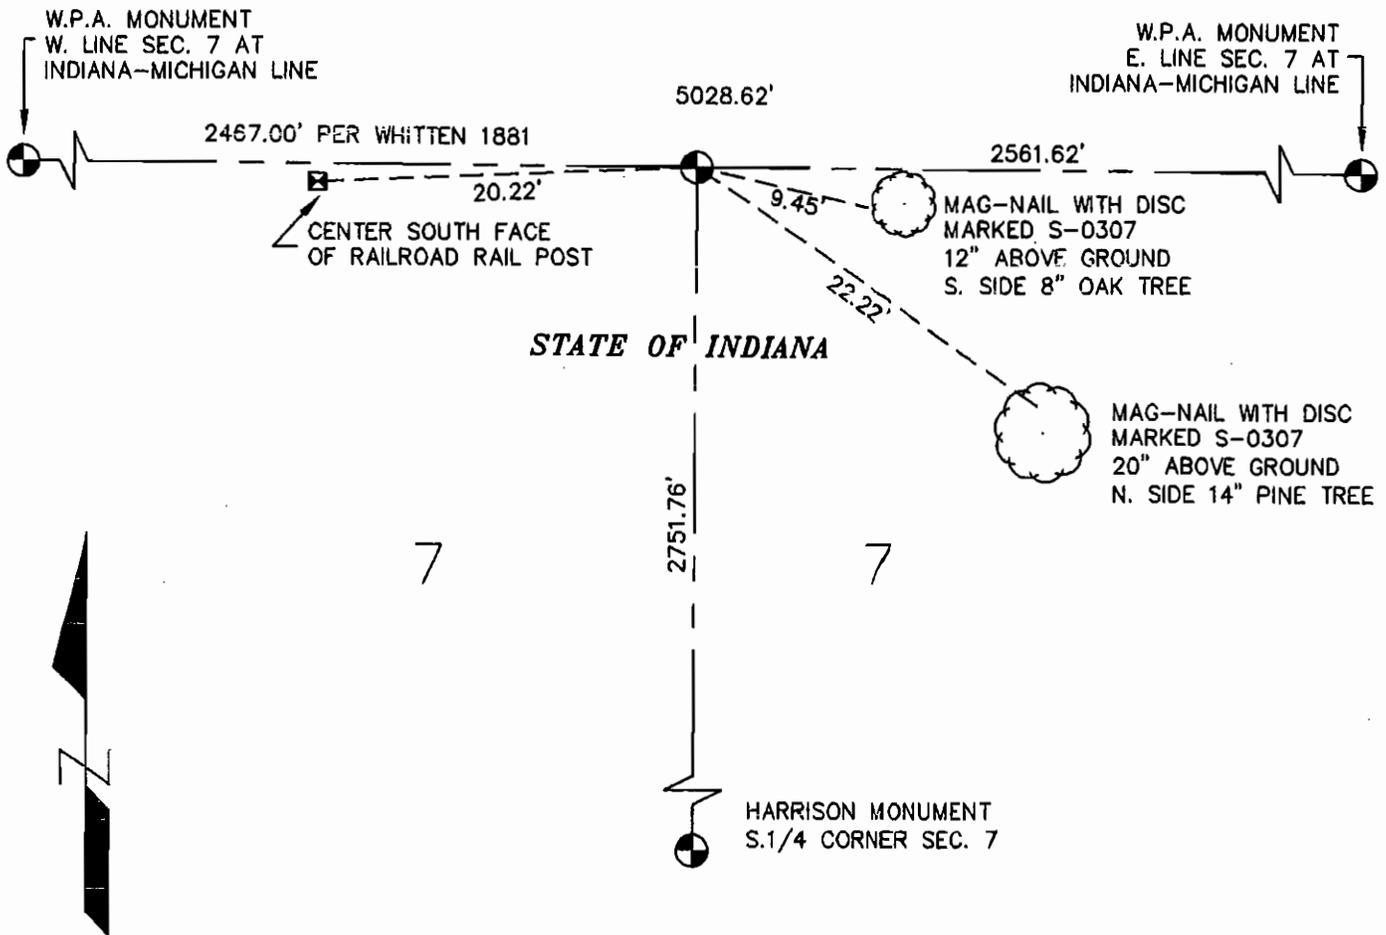

**REPORT:**  
 PLACED HARRISON MONUMENT ON A STRAIGHT LINE BETWEEN THE MONUMENTED NORTHEAST AND NORTHWEST CORNERS OF SECTION 7, AT WHITTEN'S DISTANCE FROM THE NORTHWEST CORNER OF SECTION 7.  
 ADDITIONAL REFERENCE SURVEYS:  
 1. SURVEY BY WM WHITTEN, ST. JOSEPH COUNTY SURVEYOR DATED APRIL 11, 1881.  
 HORIZONTAL COORDINATE DATUM IS INDIANA STATE PLANE (EAST), UTM ZONE NO.16 BASED ON INDIANA DEPARTMENT OF TRANSPORTATION INCORS NETWORK USING R.T.K. G.P.S. TECHNIQUES WITH GRID TO GROUND ADJUSTMENT.

**REMARKS:**  
 = HARRISON MONUMENT  
 NORTH: 2372783.06  
 EAST: 112173.90

SCALE: 1"=10'	DRAWING DATE: 09/02/16	DRAWN BY: DWB
BOOK: 218 PAGE: 33-50	FIELD DATE: FEB.-SEPT 2016	
FILE NAME:\ACADWORK\ST. JOSEPH CO. SECTIONS N. QTR. 7-38-1E		

**PREPARED BY:**  
  
**PALM & ASSOCIATES, INC.**  
 Consulting Engineers & Land Surveyors  
 8888 E. U.S. Highway 20, P.O. Box 960  
 New Carlisle, In. 46552 (574) 654 - 3460  
 Web: palmassociatesinc.com

**LOCATION:**  
 N-S CENTERLINE  
 SECTION 7, T.38N., R.1E.  
 AT INDIANA-MICHIGAN LINE